



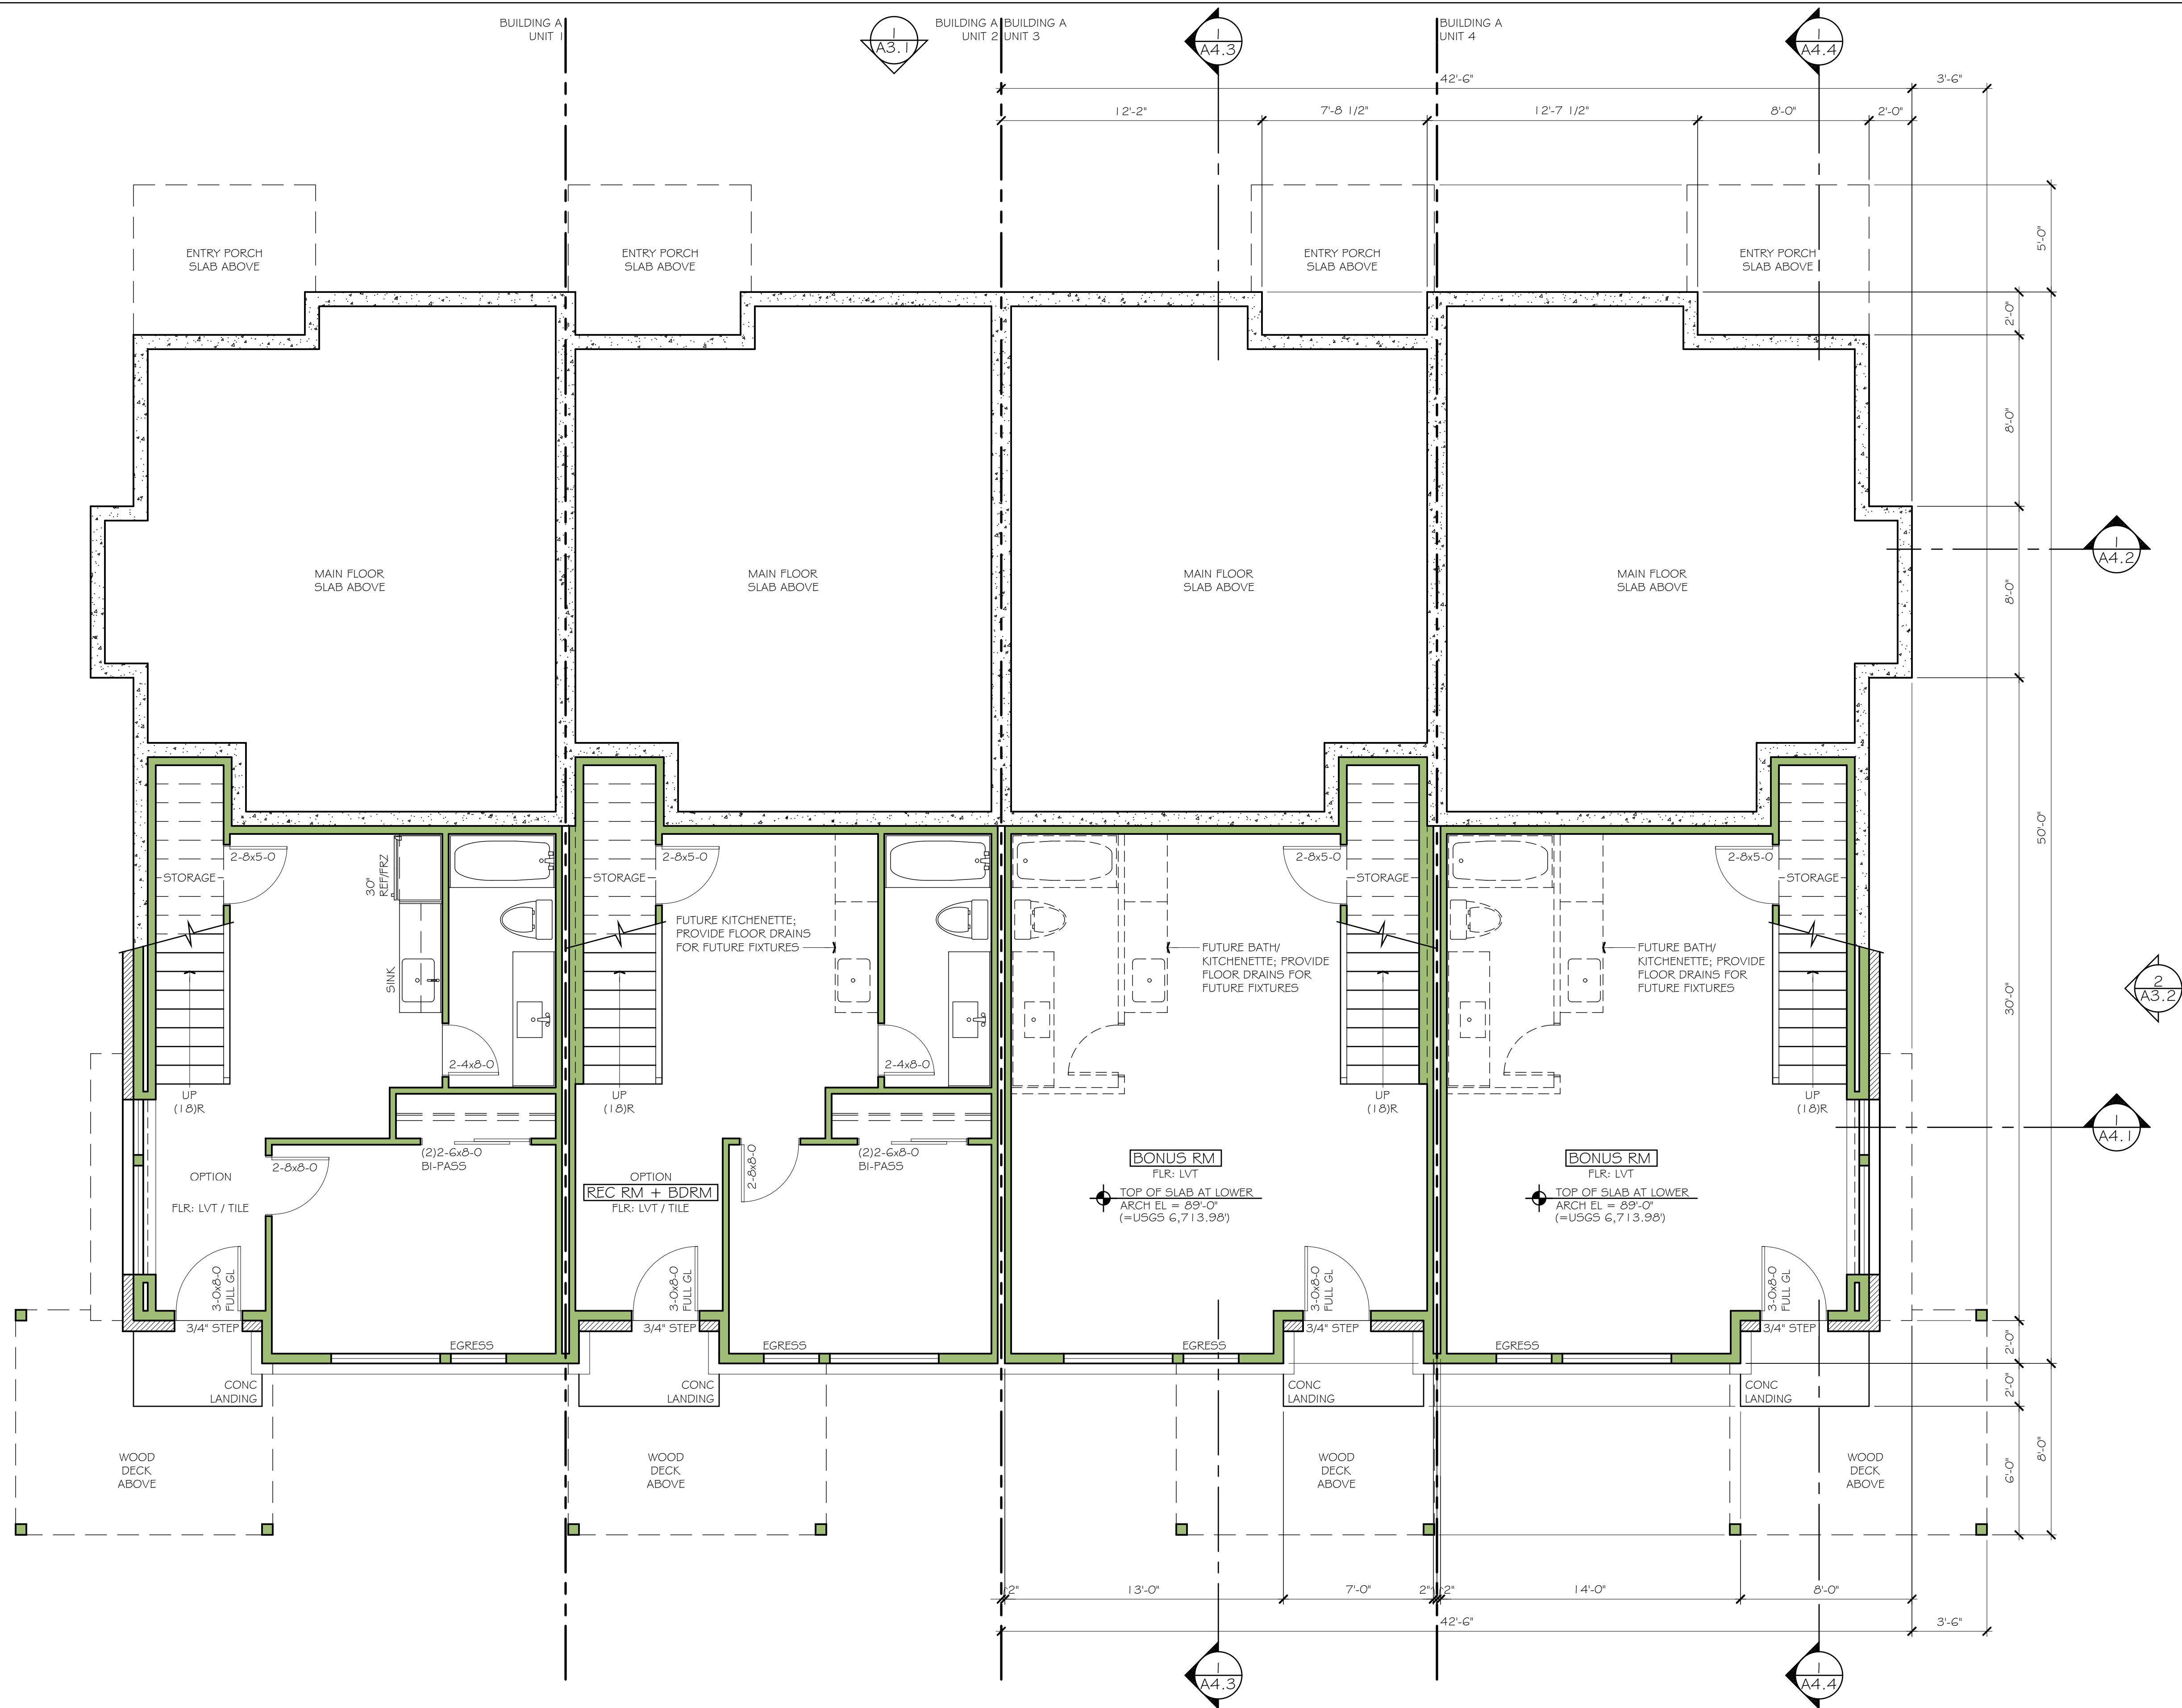

BUILDING FLOOR AREA SUMMARY				
UNITS 2 & 3 (MIDDLE UNITS)				
	FINISHED	GARAGE/MECH	TOTAL	SF
LOWER FLOOR	517		517	
MAIN FLOOR	687	283	970	
UPPER FLOOR	778		778	
TOTAL	1,982	283	2,265	SF

UNITS 1 & 4 (END UNITS)			
	FINISHED	GARAGE/MECH	TOTAL
LOWER FLOOR	520		520
MAIN FLOOR	750	283	1,013
UPPER FLOOR	674		674
TOTAL	1,944	283	2,207

1
A2.1
LOWER FLOOR PLAN
SCALE: 1/4" = 1'-0"

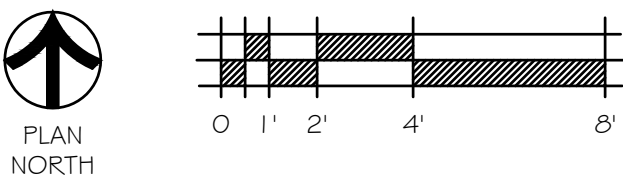

PRELIMINARY NOT FOR CONSTRUCTION

TOWNHOUSE A - HAYMEADOW HOMES
TRACT RMF-2A, HAYMEADOW SUBDIVISION, FILING 1
EAGLE, COLORADO

TITLE
LOWER FLOOR PLAN


COPYRIGHT AS AN UNPUBLISHED WORK. REUSE OR REPRODUCTION PROHIBITED WITHOUT WRITTEN CONSENT OF ARCHITECT

ISSUE:	DATE:
CIVIL/STR COORD	19 FEB 2025
PROJECT #:	2533

A2.1

CRESTED BUTTE
BENJAMIN HENSON, ARCHITECT


ALLEN-GUERRA ARCHITECTURE
301 D BLK AVENUE
PO BOX 1333
CRESTED BUTTE, COLORADO 81224
O PH: 970.251.5422
E-MAIL: BEN@ALLEN-GUERRA.COM
WEBSITE: WWW.ALLEN-GUERRA.COM

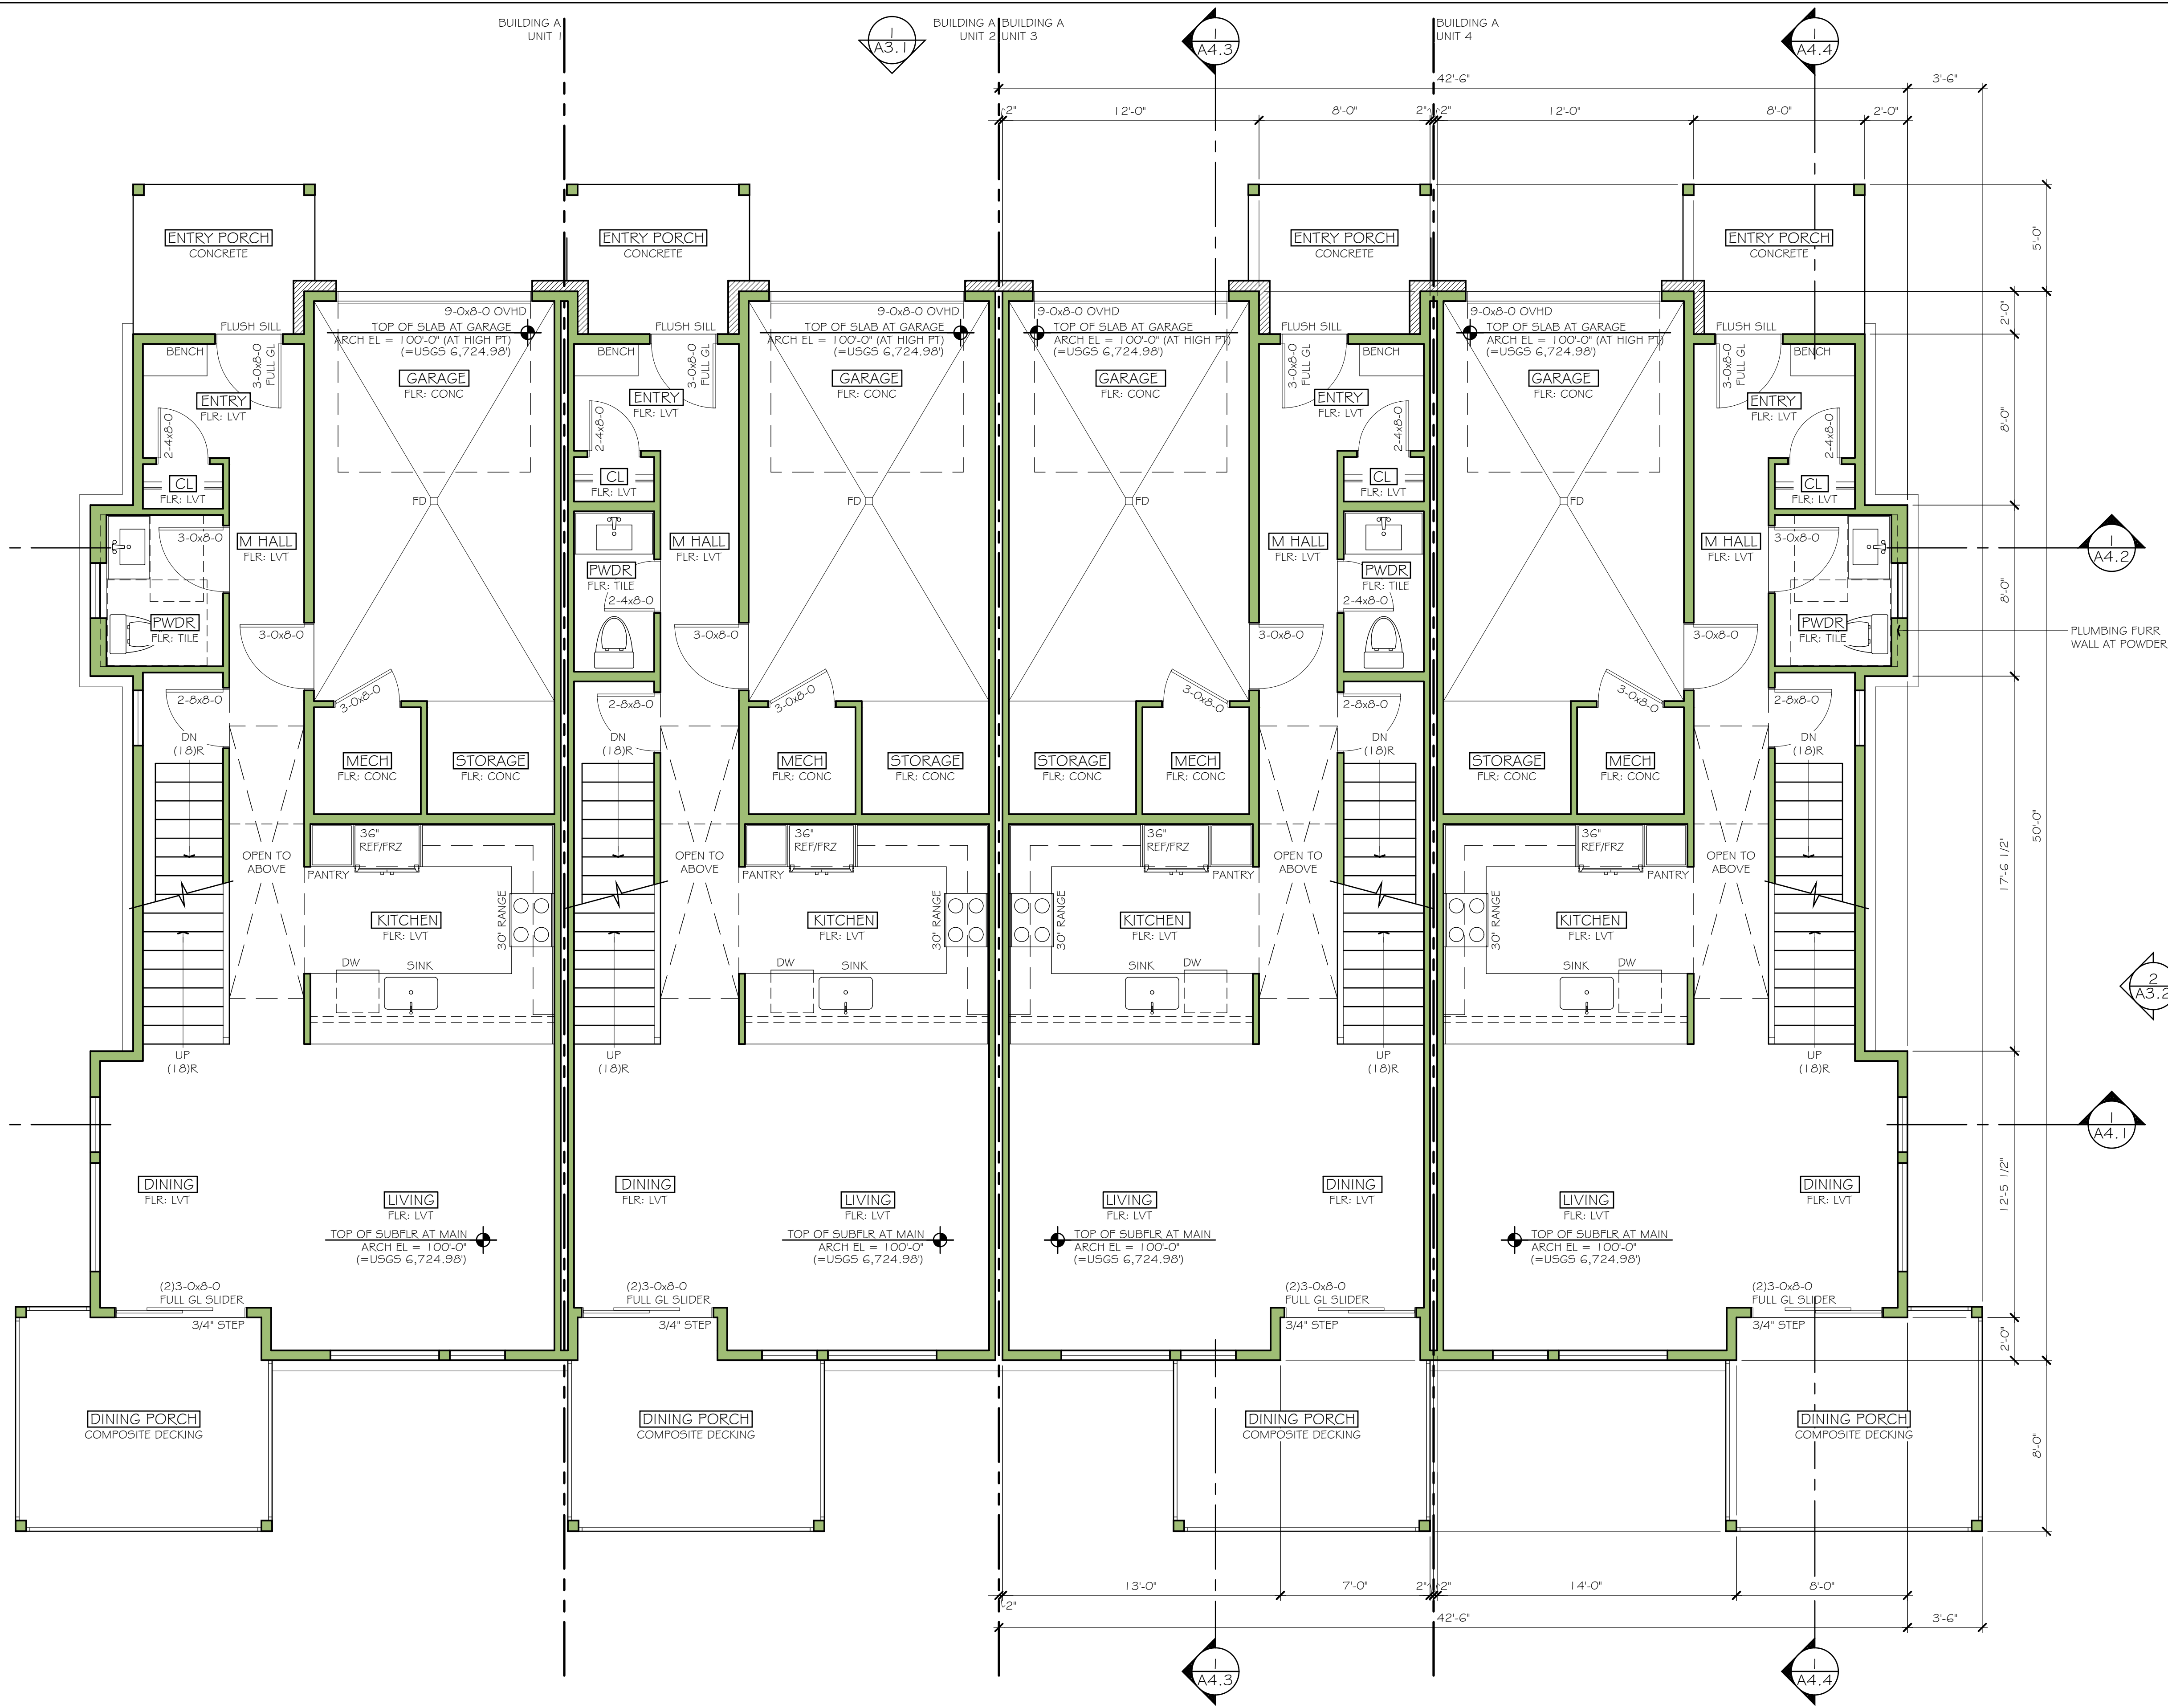

BUILDING FLOOR AREA SUMMARY				
UNITS 2 & 3 (MIDDLE UNITS)				
	FINISHED	GARAGE/MECH	TOTAL	SF
LOWER FLOOR	517		517	
MAIN FLOOR	687	283	970	
UPPER FLOOR	778		778	
TOTAL	1,982	283	2,265	SF

UNITS 1 & 4 (END UNITS)			
	FINISHED	GARAGE/MECH	TOTAL
LOWER FLOOR	520		520
MAIN FLOOR	750	283	1,013
UPPER FLOOR	674		674
TOTAL	1,944	283	2,207

1 MAIN FLOOR PLAN
SCALE: 1/4" = 1'-0"

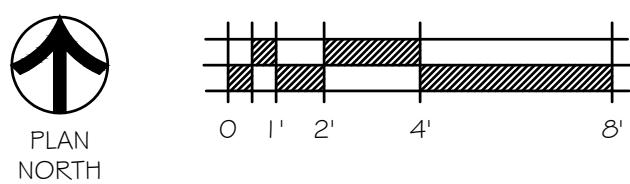

PRELIMINARY NOT FOR CONSTRUCTION

TOWNHOUSE A - HAYMEADOW HOMES
TRACT RMF-2A, HAYMEADOW SUBDIVISION, FILING 1
EAGLE, COLORADO

MAIN FLOOR PLAN


COPYRIGHT AS AN UNPUBLISHED WORK. REUSE OR REPRODUCTION PROHIBITED WITHOUT WRITTEN CONSENT OF ARCHITECT

ISSUE:	DATE:
CIVIL/STR COORD	19 FEB 2025
PROJECT #:	2533

A2.2

CRESTED BUTTE
BENJAMIN HENSON, ARCHITECT

ALLEN-GUERRA ARCHITECTURE
301 D BLK AVENUE
PO BOX 1333
CRESTED BUTTE, COLORADO 81224
O PH: 970.251.5422
E-MAIL: BEN@ALLEN-GUERRA.COM
WEBSITE: WWW.ALLEN-GUERRA.COM

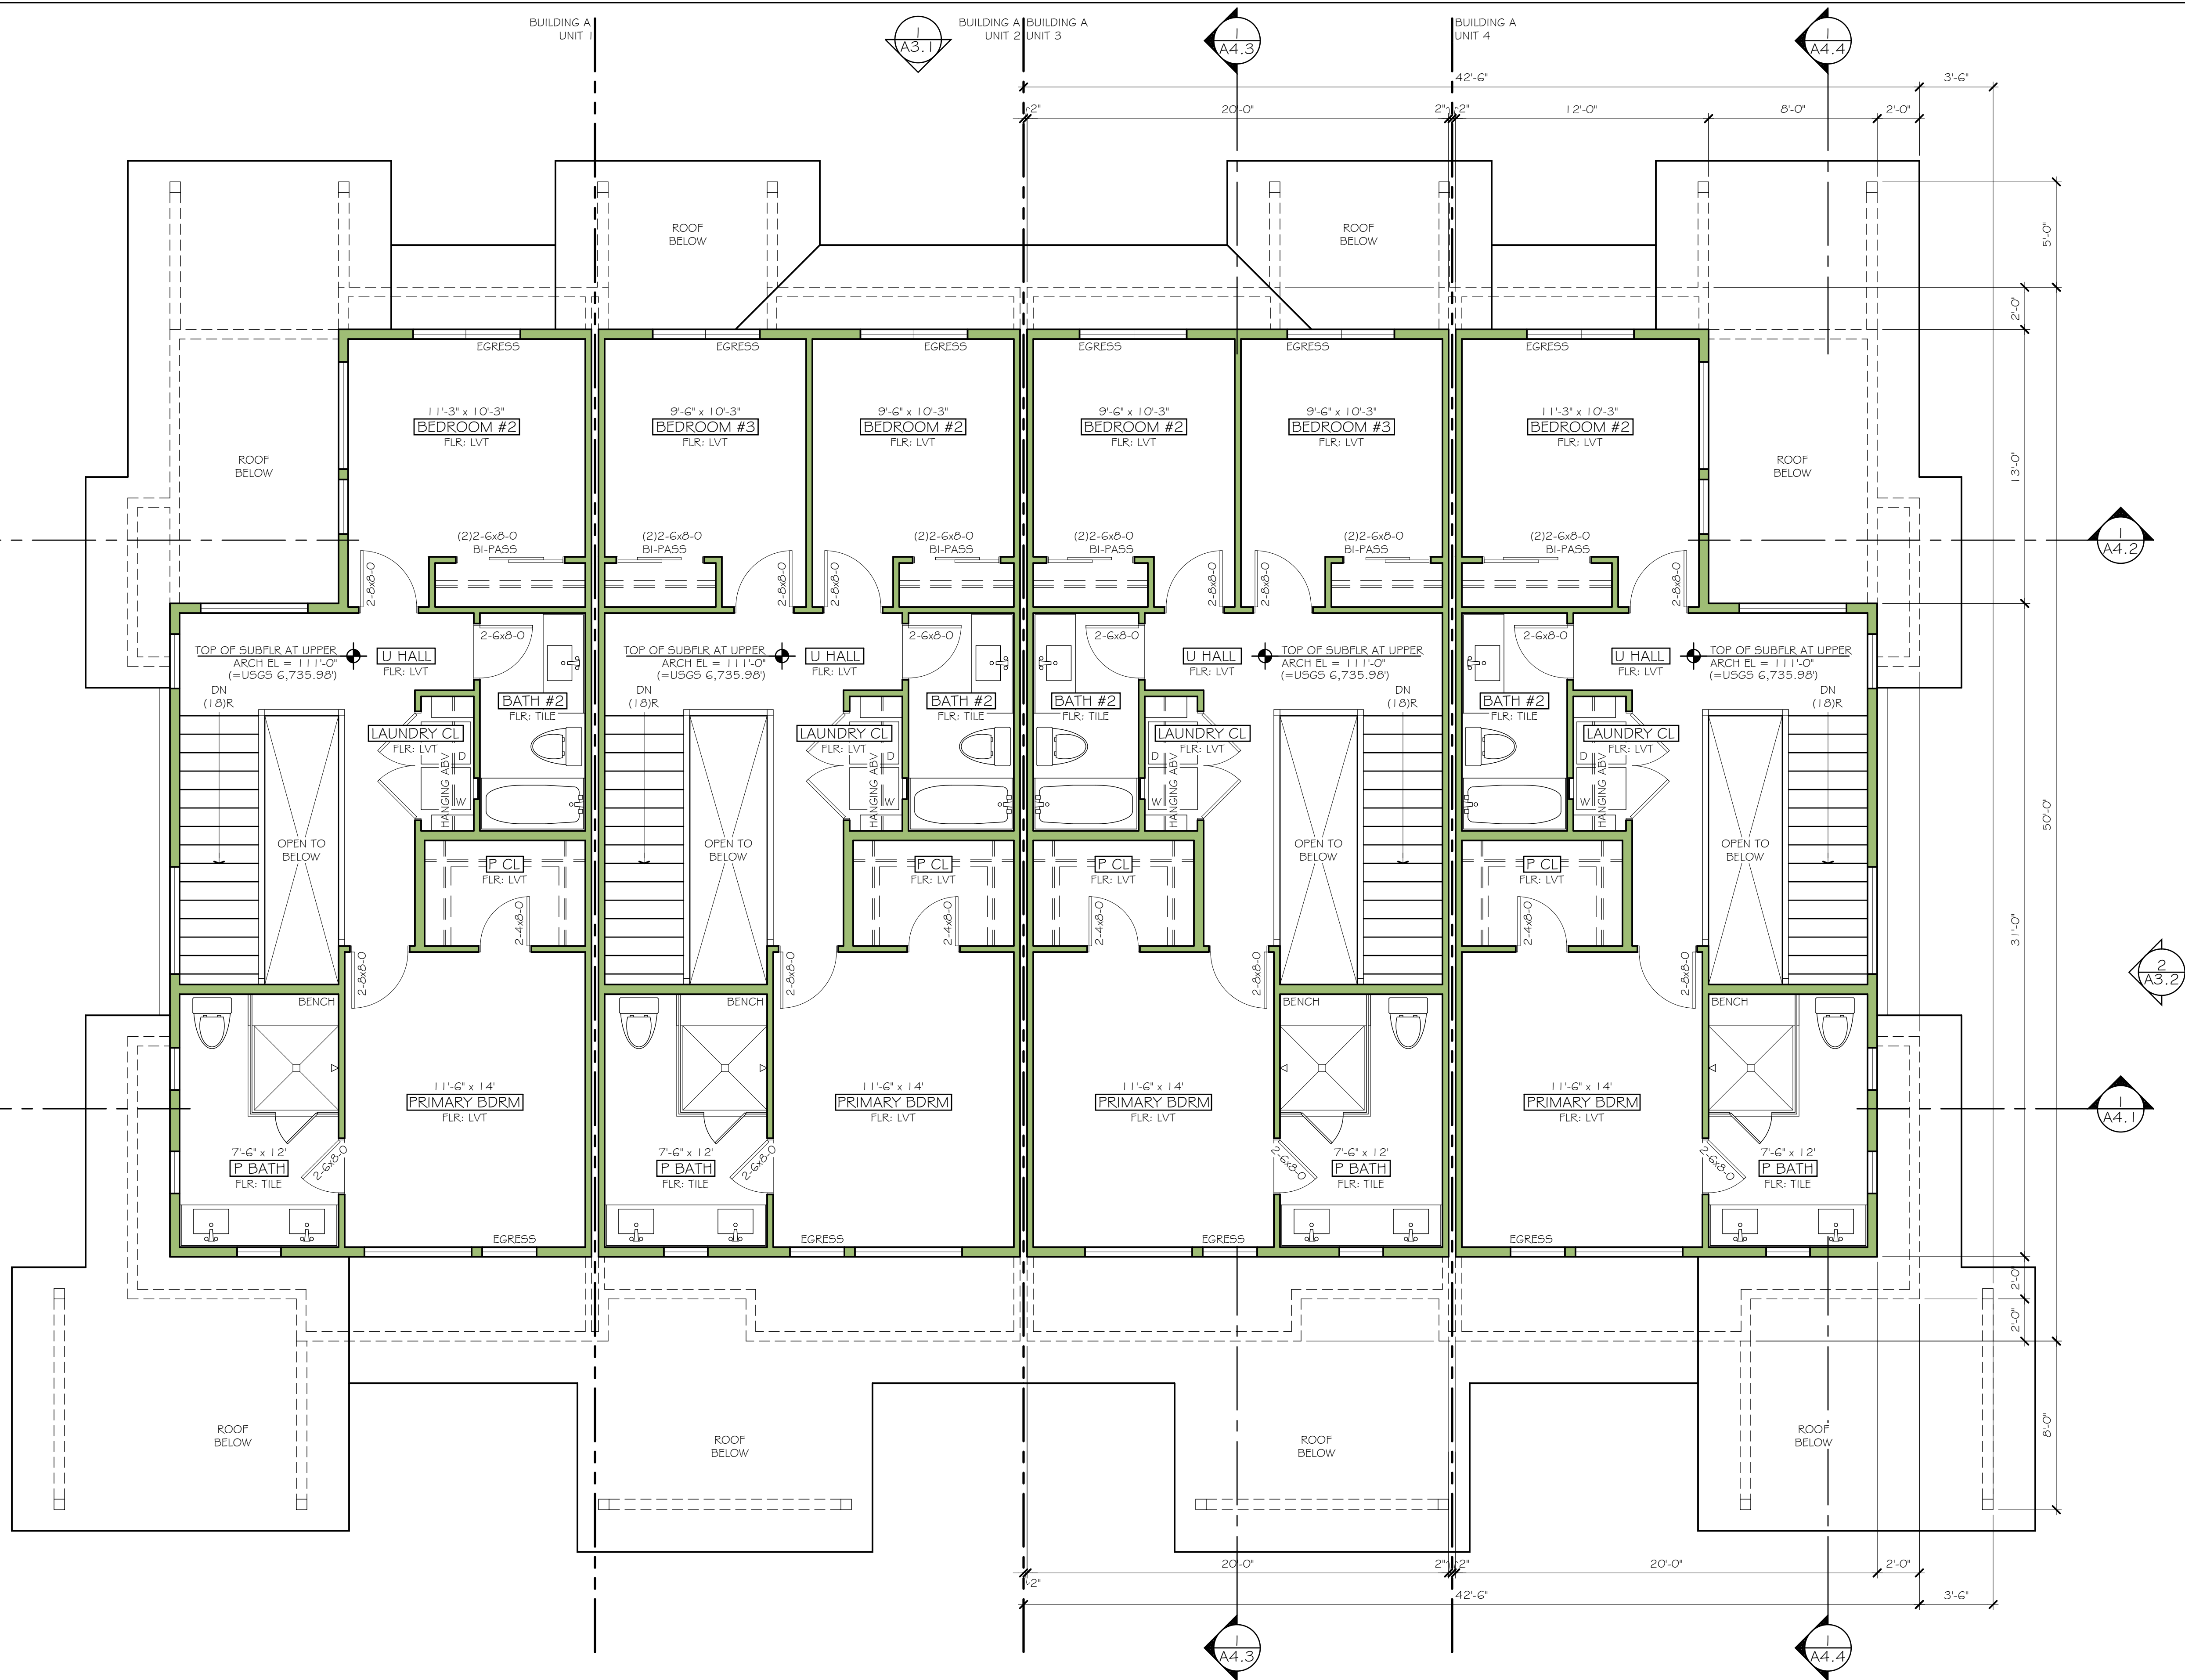


BUILDING FLOOR AREA SUMMARY				
UNITS 2 & 3 (MIDDLE UNITS)				
	FINISHED	GARAGE/MECH	TOTAL	SF
LOWER FLOOR	517		517	
MAIN FLOOR	687	283	970	
UPPER FLOOR	778		778	
TOTAL	1,982	283	2,265	SF

UNITS 1 & 4 (END UNITS)			
	FINISHED	GARAGE/MECH	TOTAL
LOWER FLOOR	520		520
MAIN FLOOR	750	283	1,013
UPPER FLOOR	674		674
TOTAL	1,924	283	2,207

1
A2.3
UPPER FLOOR PLAN

SCALE: 1/4" = 1'-0"

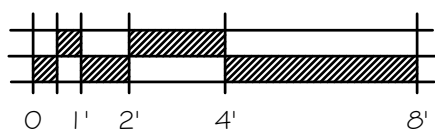

PRELIMINARY NOT FOR CONSTRUCTION

TOWNHOUSE A - HAYMEADOW HOMES
TRACT RMF-2A, HAYMEADOW SUBDIVISION, FILING 1
EAGLE, COLORADO

UPPER FLOOR PLAN

COPYRIGHT AS AN UNPUBLISHED WORK. REUSE OR REPRODUCTION PROHIBITED WITHOUT WRITTEN CONSENT OF ARCHITECT

ISSUE:	DATE:
CIVIL/STR COORD	19 FEB 2025
PROJECT #:	2533

A2.3

CRESTED BUTTE
BENJAMIN HENSON, ARCHITECT


ALLEN-GUERRA ARCHITECTURE
301 D BLK AVENUE
PO BOX 1333
CRESTED BUTTE, COLORADO 81224
O PH: 970.251.5422
E-MAIL: BEN@ALLEN-GUERRA.COM
WEBSITE: WWW.ALLEN-GUERRA.COM



COPYRIGHT AS AN UNPUBLISHED WORK. REUSE OR REPRODUCTION PROHIBITED WITHOUT WRITTEN CONSENT OF ARCHITECT

[illegible]

A2.4

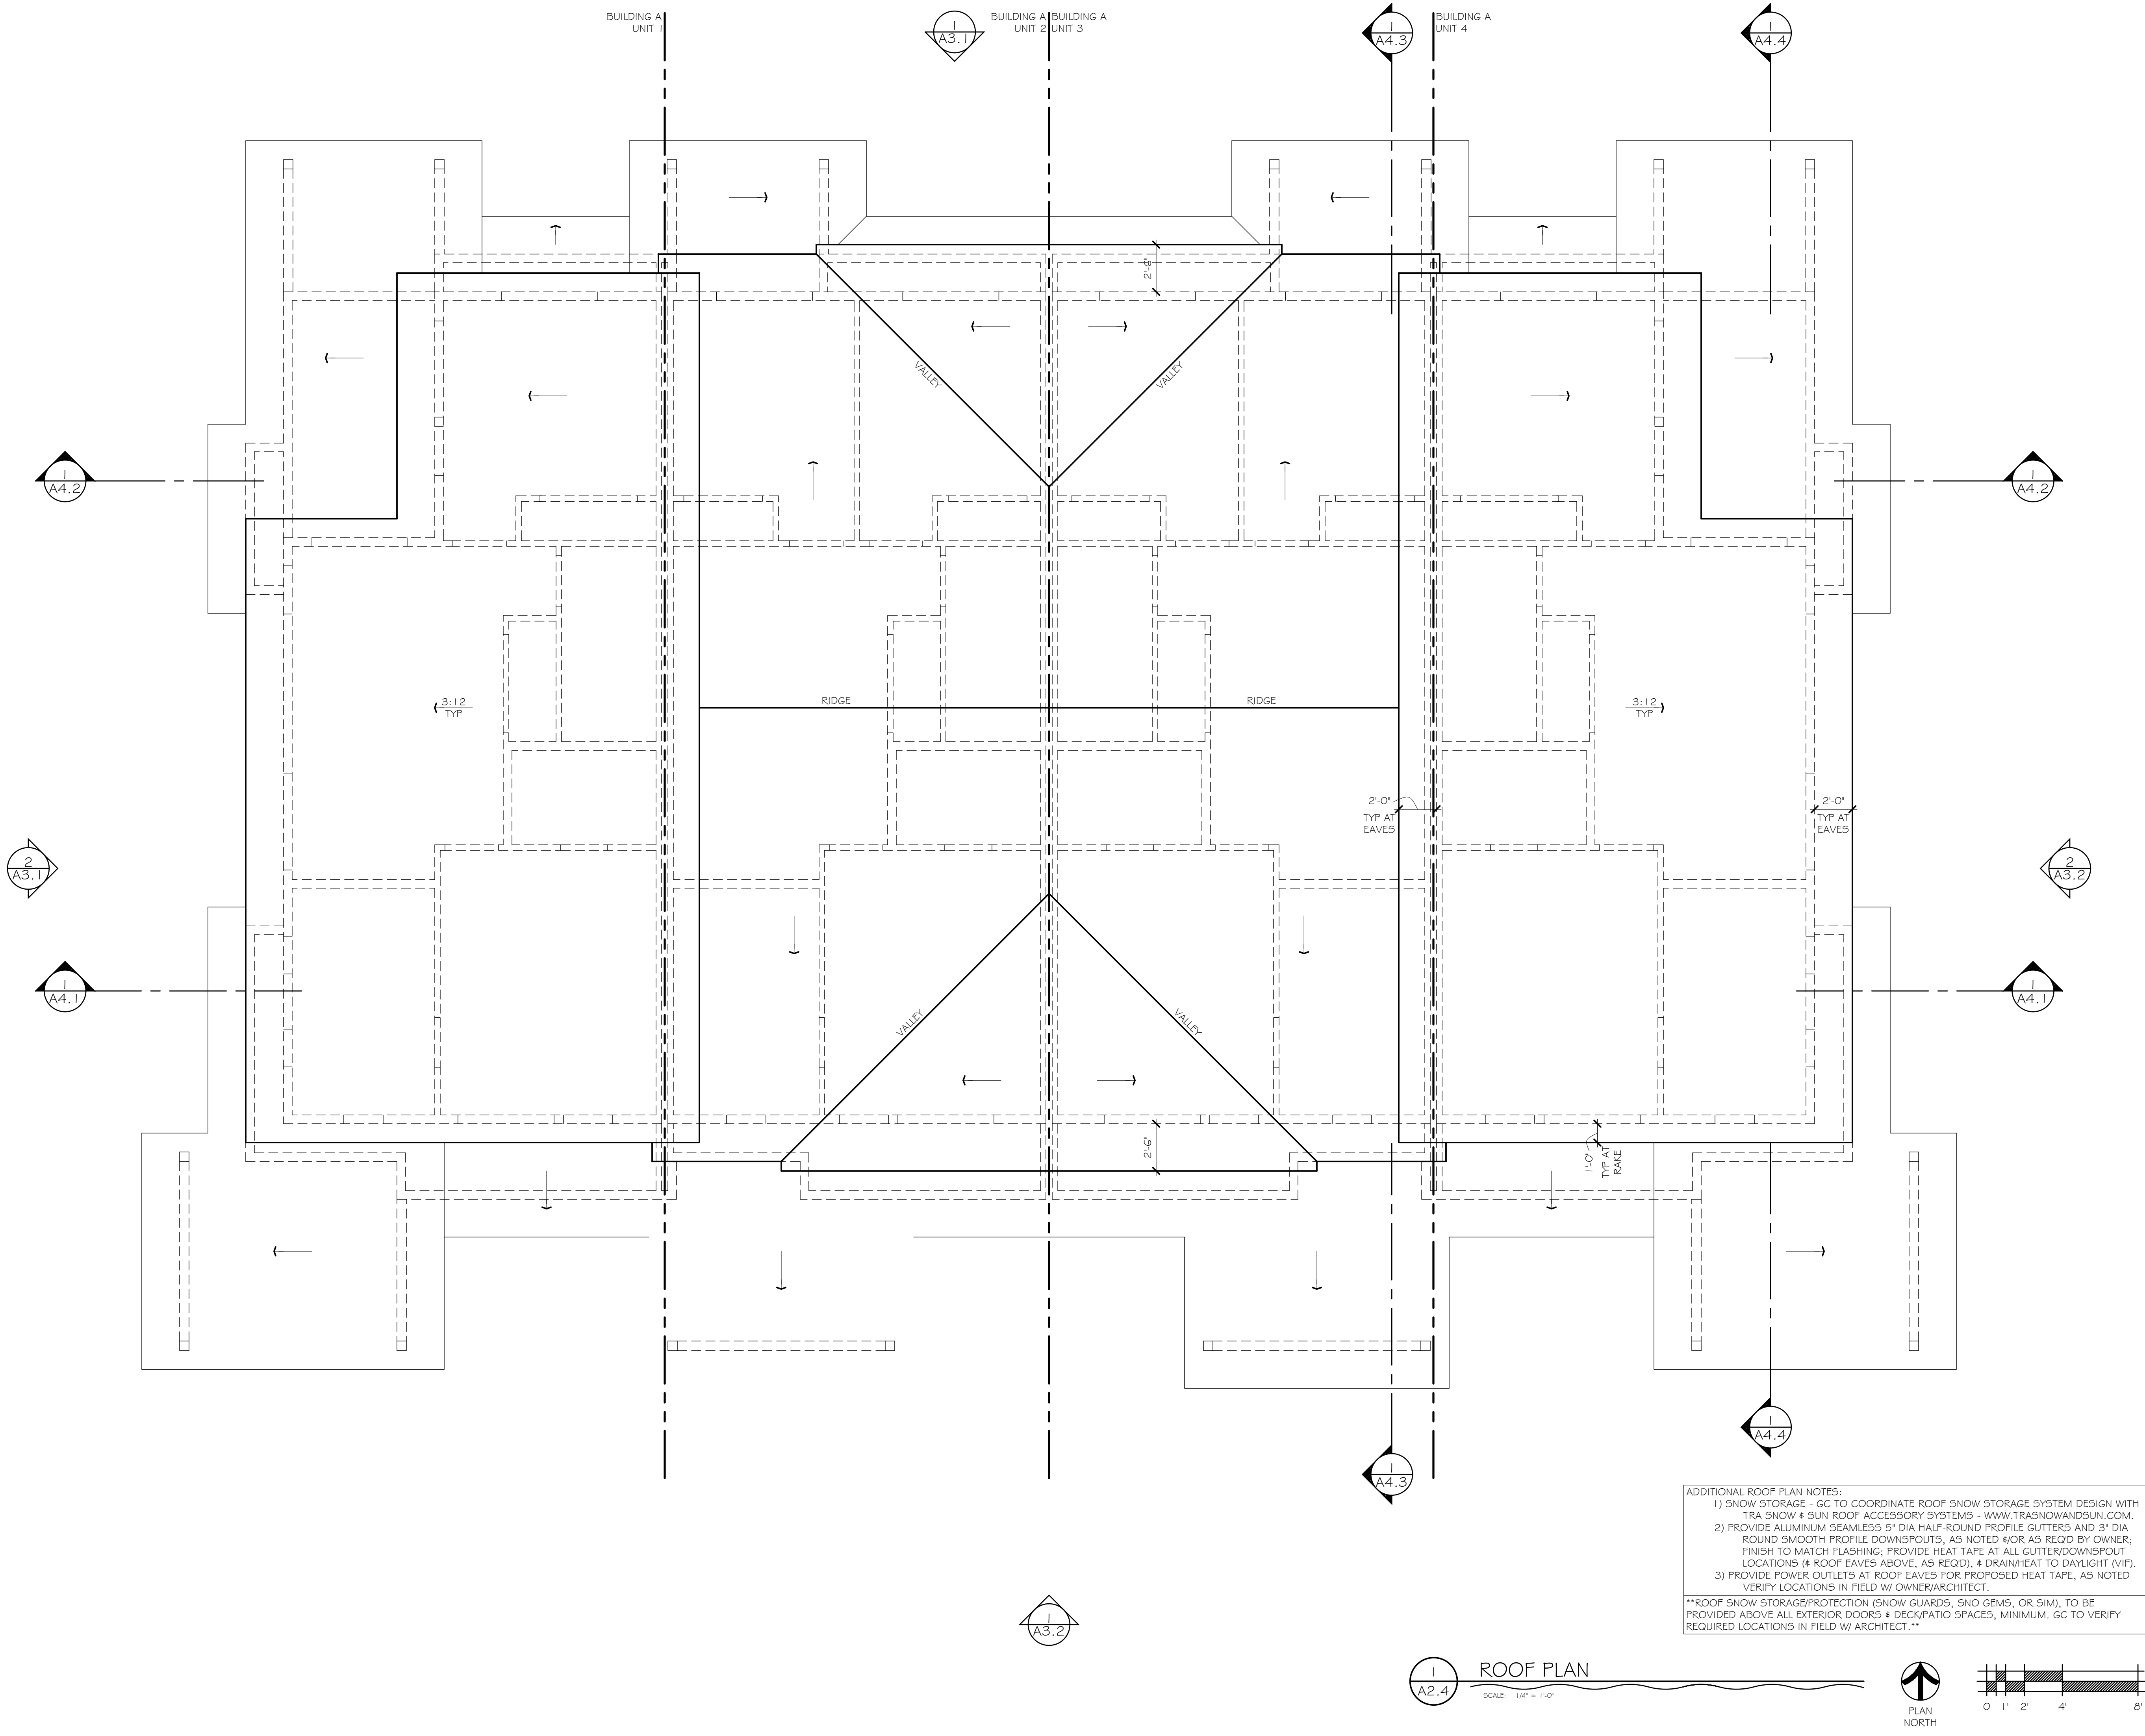




EAST ELEVATION

SCALE: 1/4" = 1'-0"



SOUTH ELEVATION

SCALE: 1/4" = 1'-0"

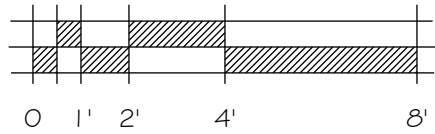

PRELIMINARY NOT FOR CONSTRUCTION

TOWNHOUSE A - HAYMEADOW HOMES
TRACT RMF-2A, HAYMEADOW SUBDIVISION, FILING 1
EAGLE, COLORADO

EXTERIOR ELEVATIONS

COPYRIGHT AS AN UNPUBLISHED WORK. REUSE OR REPRODUCTION PROHIBITED WITHOUT WRITTEN CONSENT OF ARCHITECT


ISSUE:	DATE:
CIVIL/STR COORD	19 FEB 2025
PROJECT #: 2533	



CRESTED BUTTE
BENJAMIN HENSON . ARCHITECT

ALLEN-GUERRA ARCHITECTURE
201 D ELK AVENUE
PO BOX 1333
CRESTED BUTTE, COLORADO 81224
O PH: 970.251.5422
E-MAIL: BEN@ALLEN-GUERRA.COM
WEBSITE: WWW.ALLEN-GUERRA.COM

A3.2

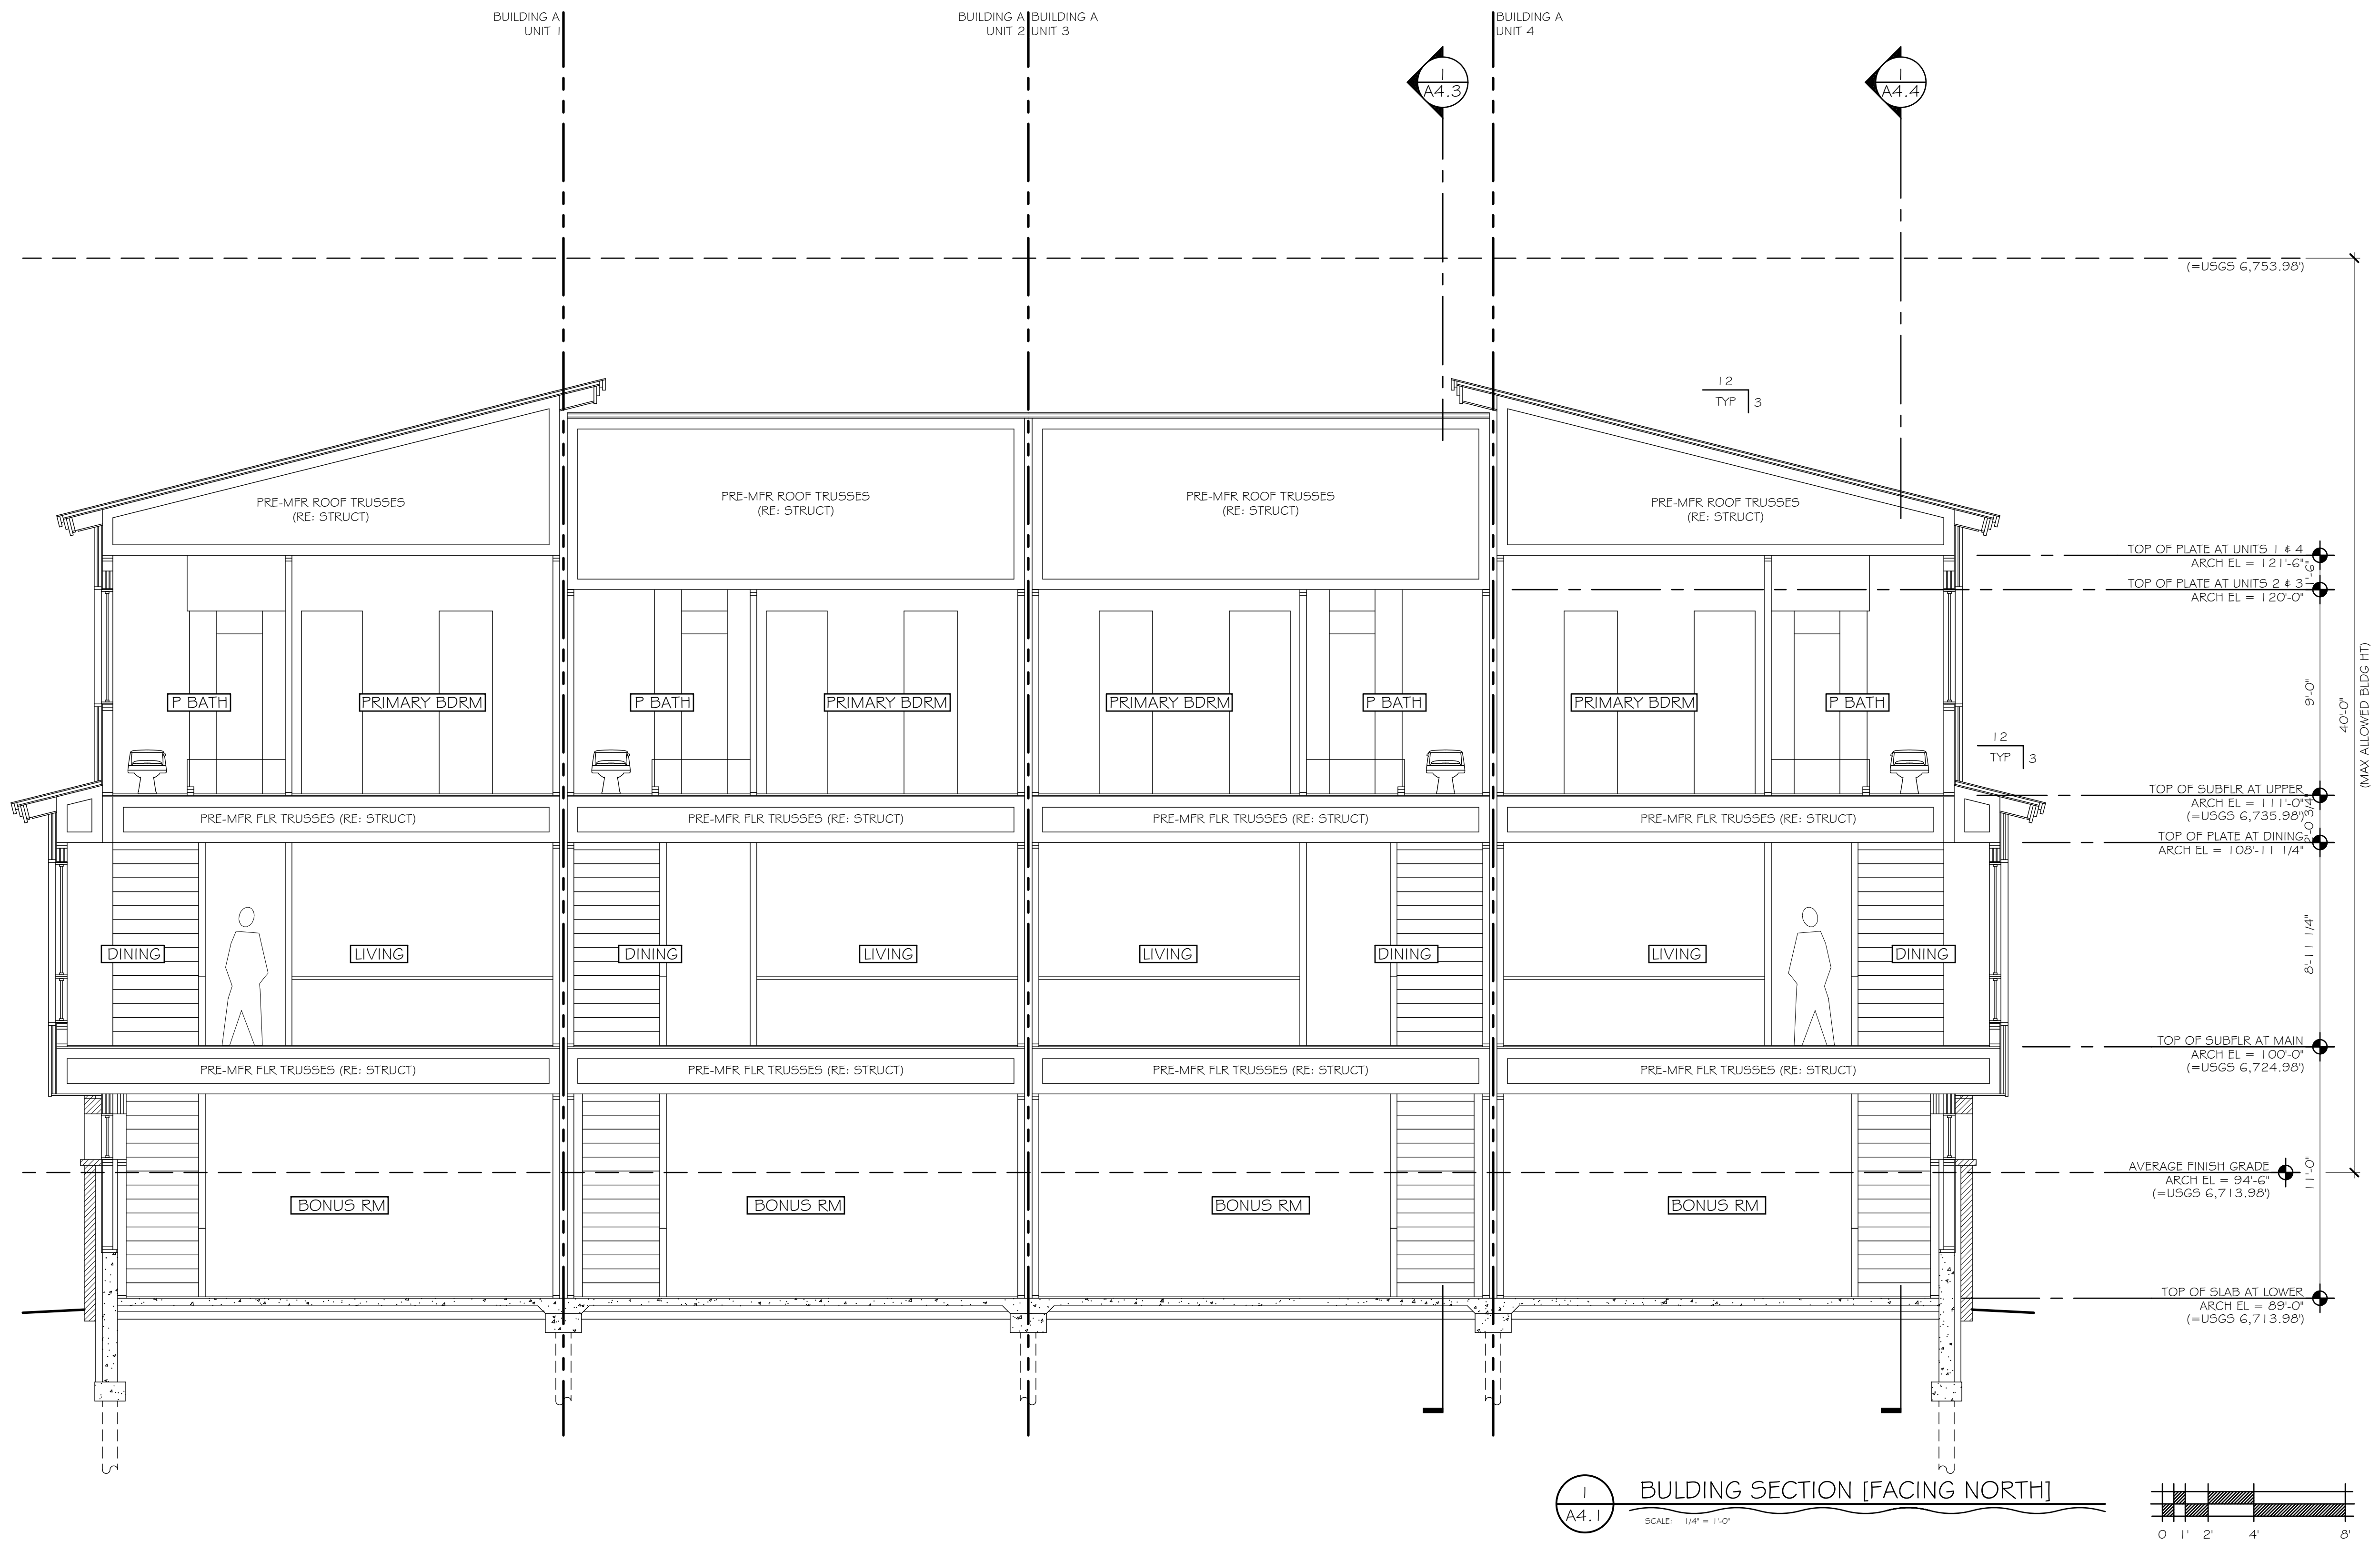



ALLEN-GUERRA ARCHITECTURE
201 D ELK AVENUE
PO BOX 1333
CRESTED BUTTE, COLORADO 81224
O PH: 970. 251. 5422
E-MAIL: BEN@ALLEN-GUERRA.COM
WEBSITE: WWW.ALLEN-GUERRA.COM

PRELIMINARY NOT FOR CONSTRUCTION


TOWNHOUSE A - HAYMEADOW HOMES
TRACT RMF-2A, HAYMEADOW SUBDIVISION, FILING 1
EAGLE, COLORADO

BUILDING SECTIONS

Copyright © 2012 by the American Institute of Architects
 All rights reserved. No part of this publication may be reproduced, stored in a retrieval system, or transmitted, in any form or by any means, electronic, mechanical, photocopying, recording, or by any information storage and retrieval system, without written consent of the American Institute of Architects.


ISSUE:	DATE:
CIVIL/STR.COORD	19 FEB 2025
PROJECT # : 2533	

A4.2

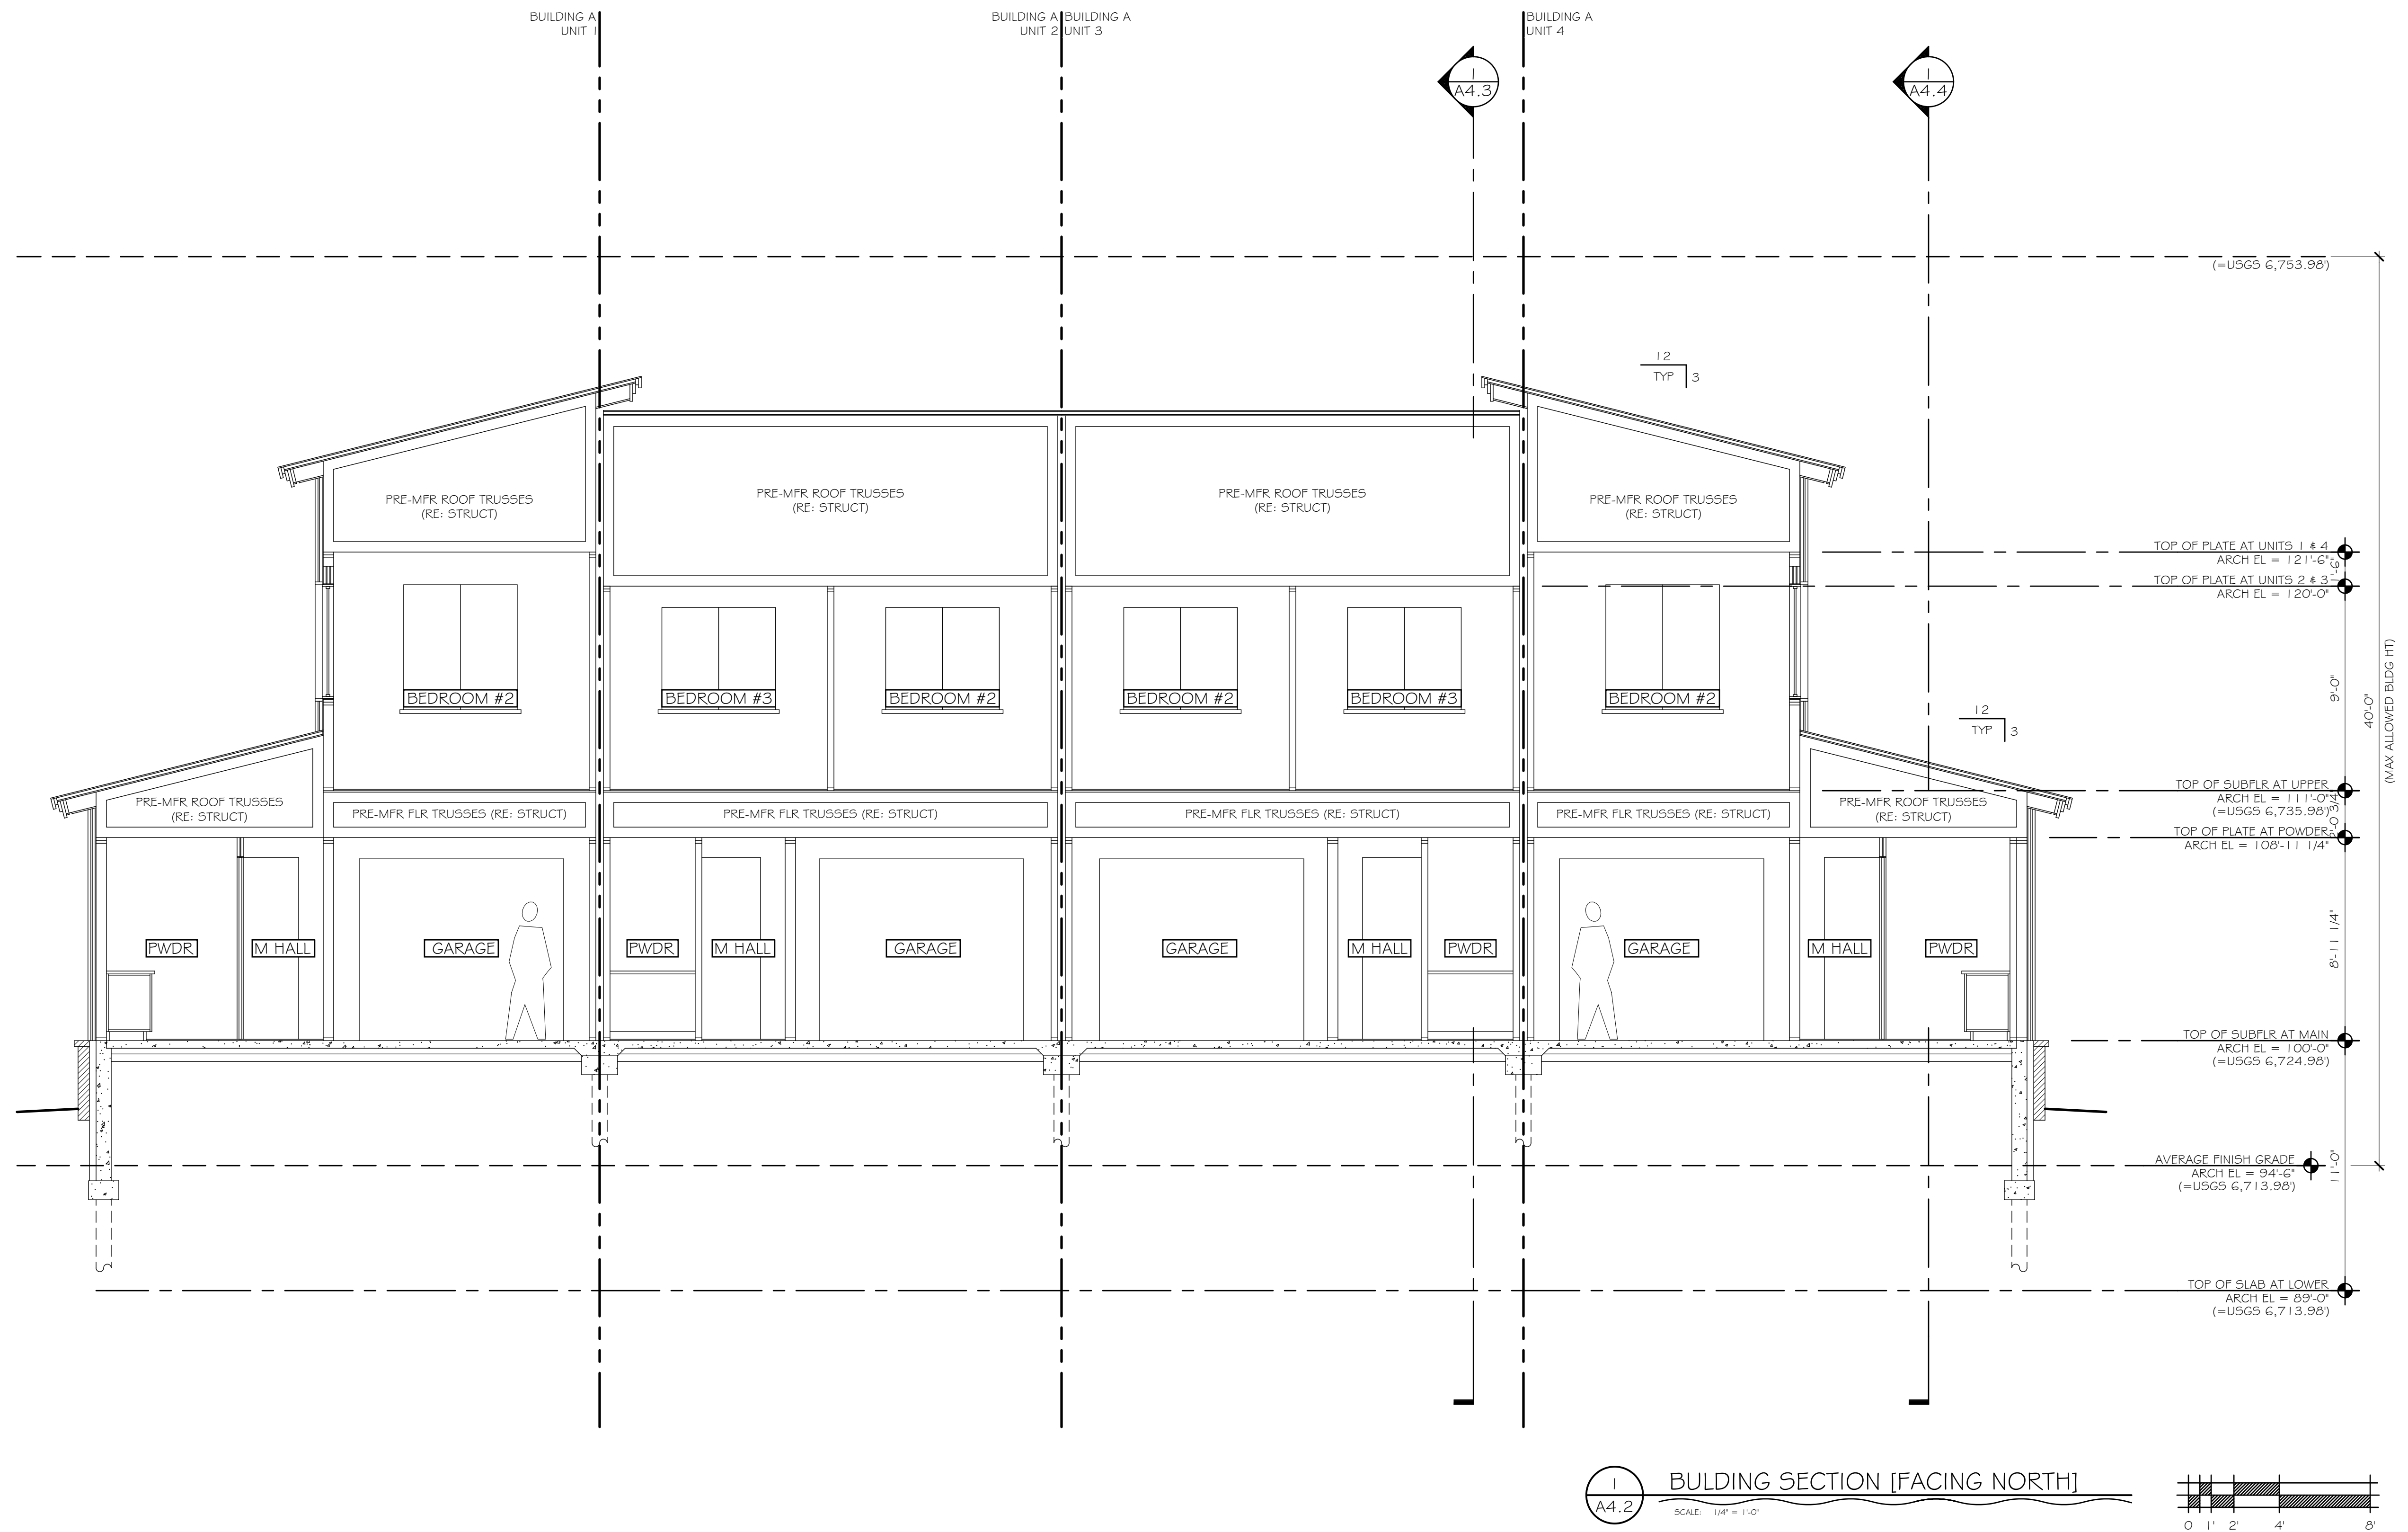

BUILDING SECTION [FACING NORTH]

SCALE: 1/4" = 1'-0"

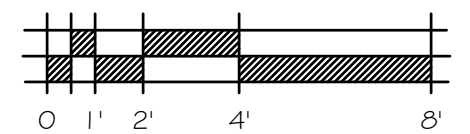




COPYRIGHT AS AN UNPUBLISHED WORK. REUSE OR REPRODUCTION PROHIBITED WITHOUT WRITTEN CONSENT OF ARCHITECT

[illegible]

A4.4

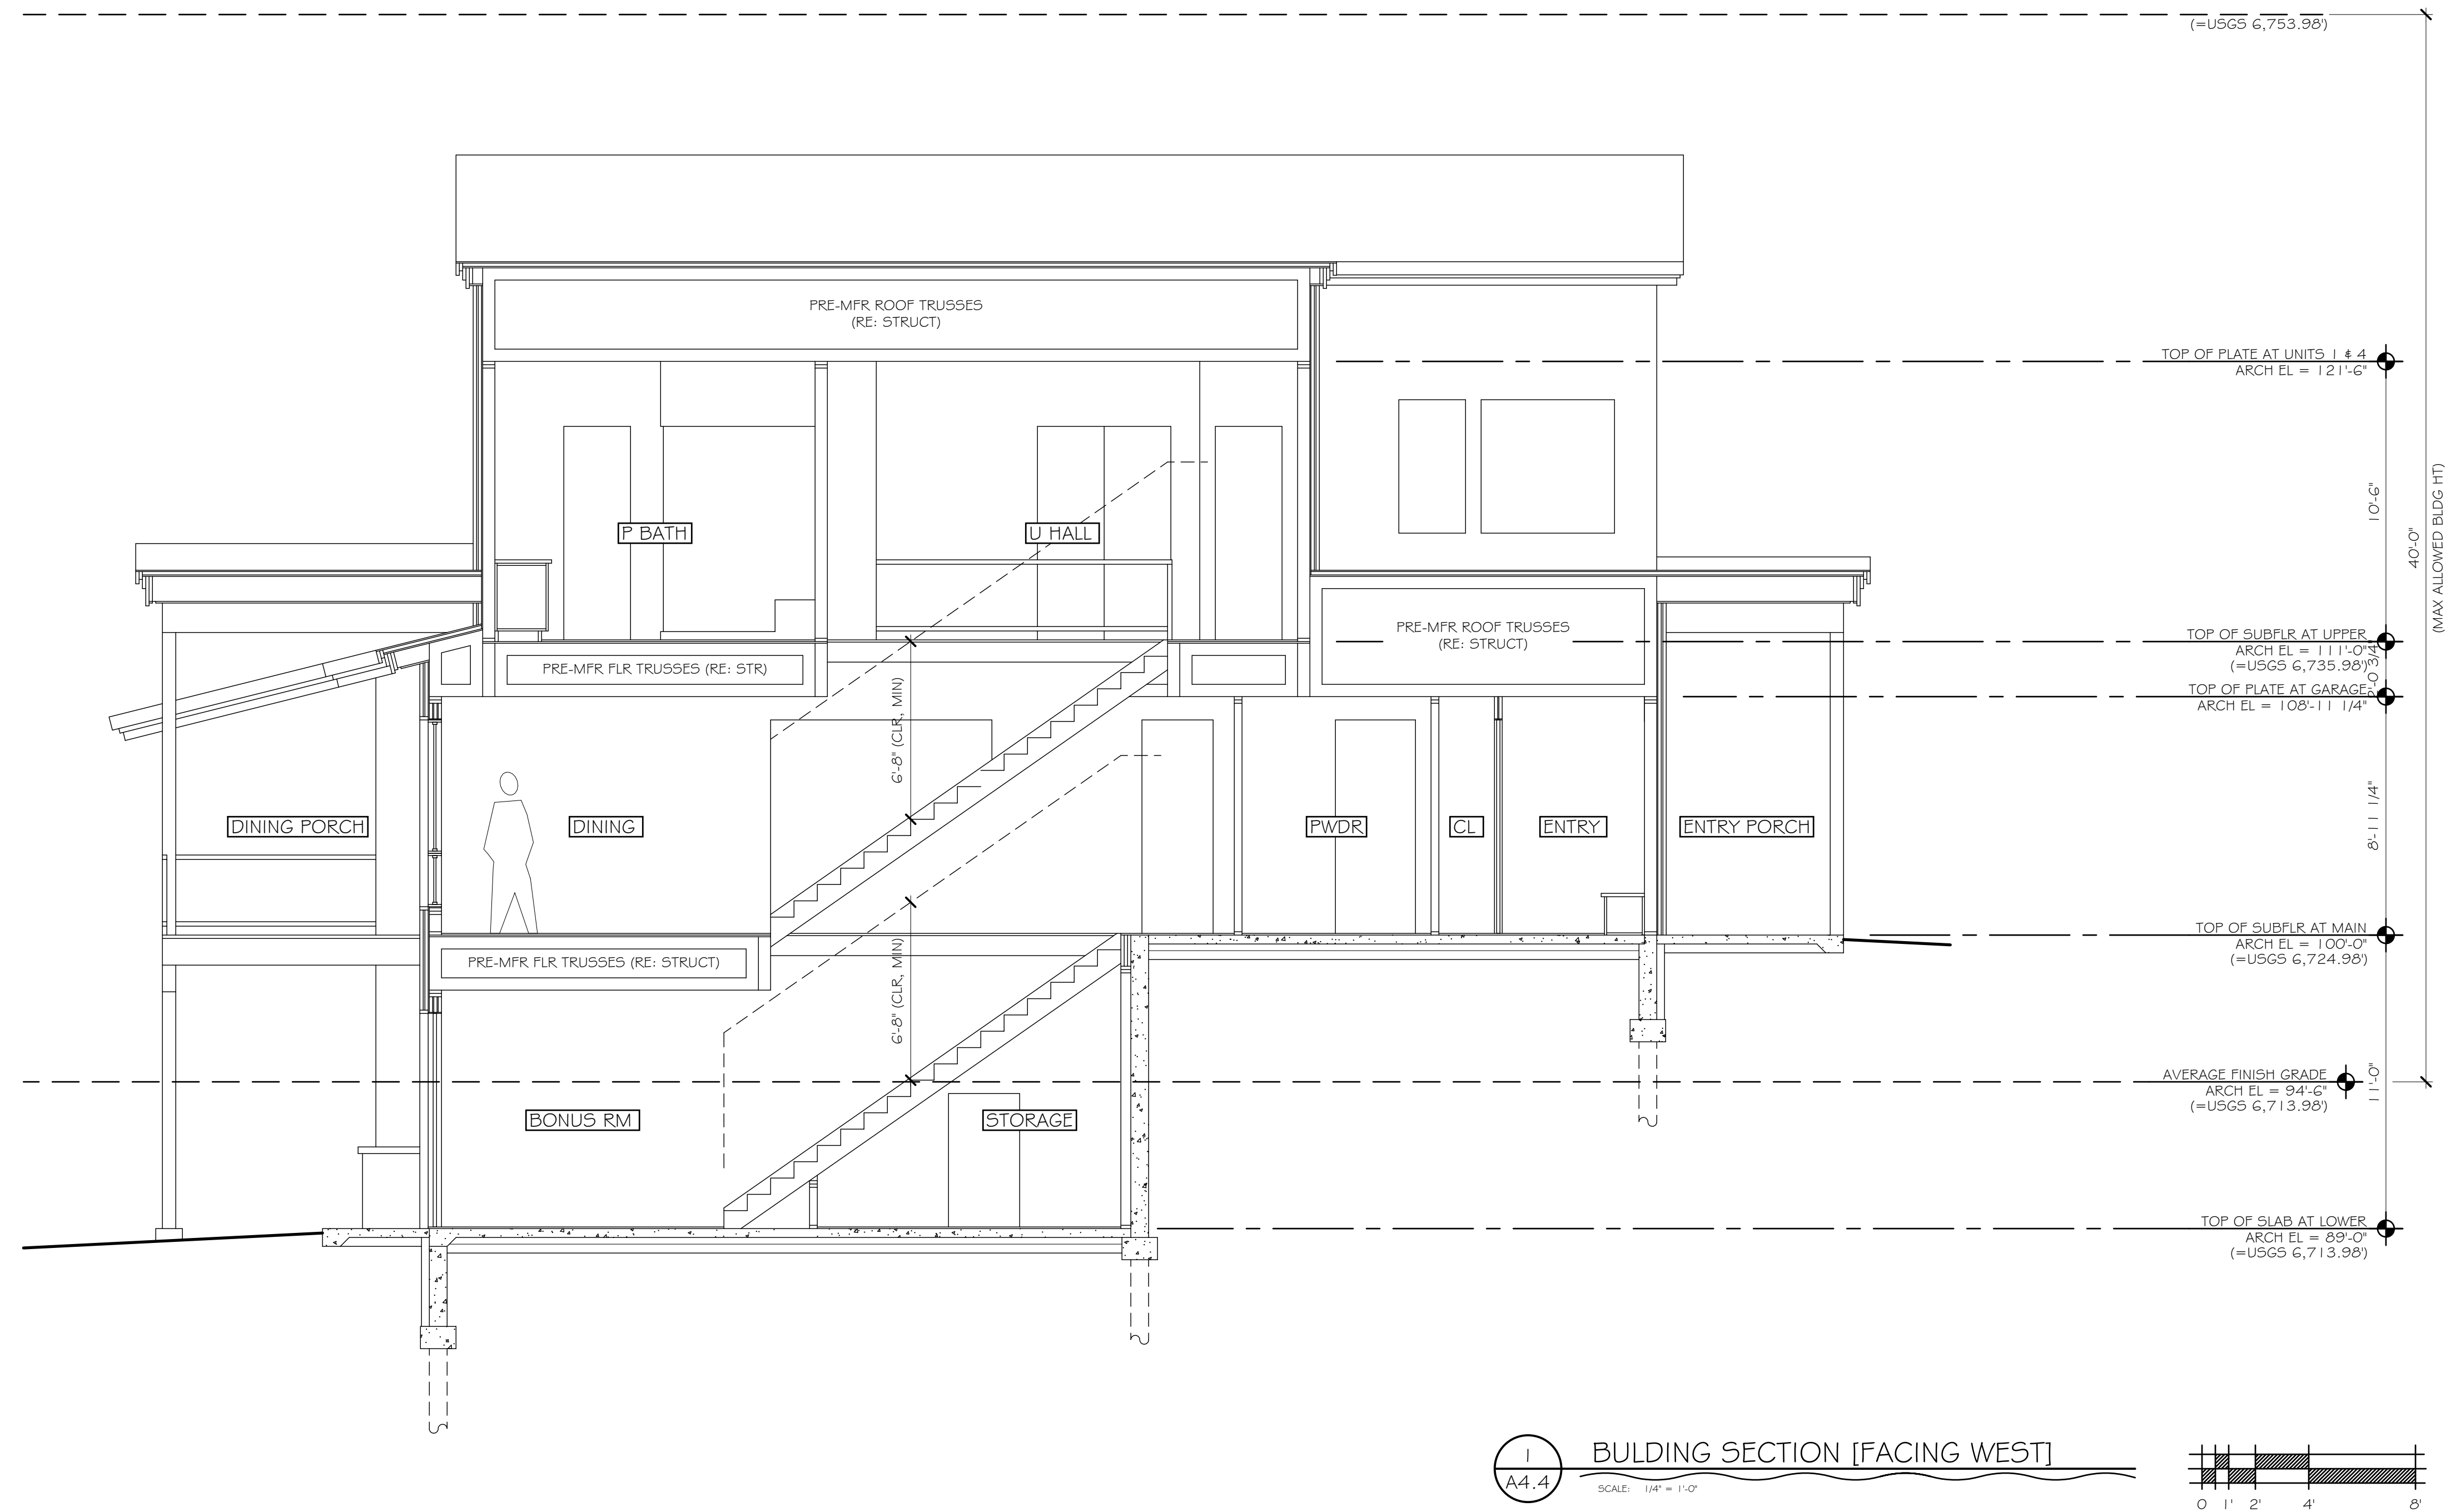

BUILDING SECTION [FACING WEST]

PRELIMINARY NOT FOR CONSTRUCTION


TOWNHOUSE A - HAYMEADOW HOMES
TRACT RMF-2A, HAYMEADOW SUBDIVISION, FILING 1
EAGLE, COLORADO

TYPICAL EXTERIOR WALL SECTIONS

CONVICT AS AN INDIAN PRISONER OF THE AMERICAN ARMY AT THE ARCHITECT

[illegible]

A5.1

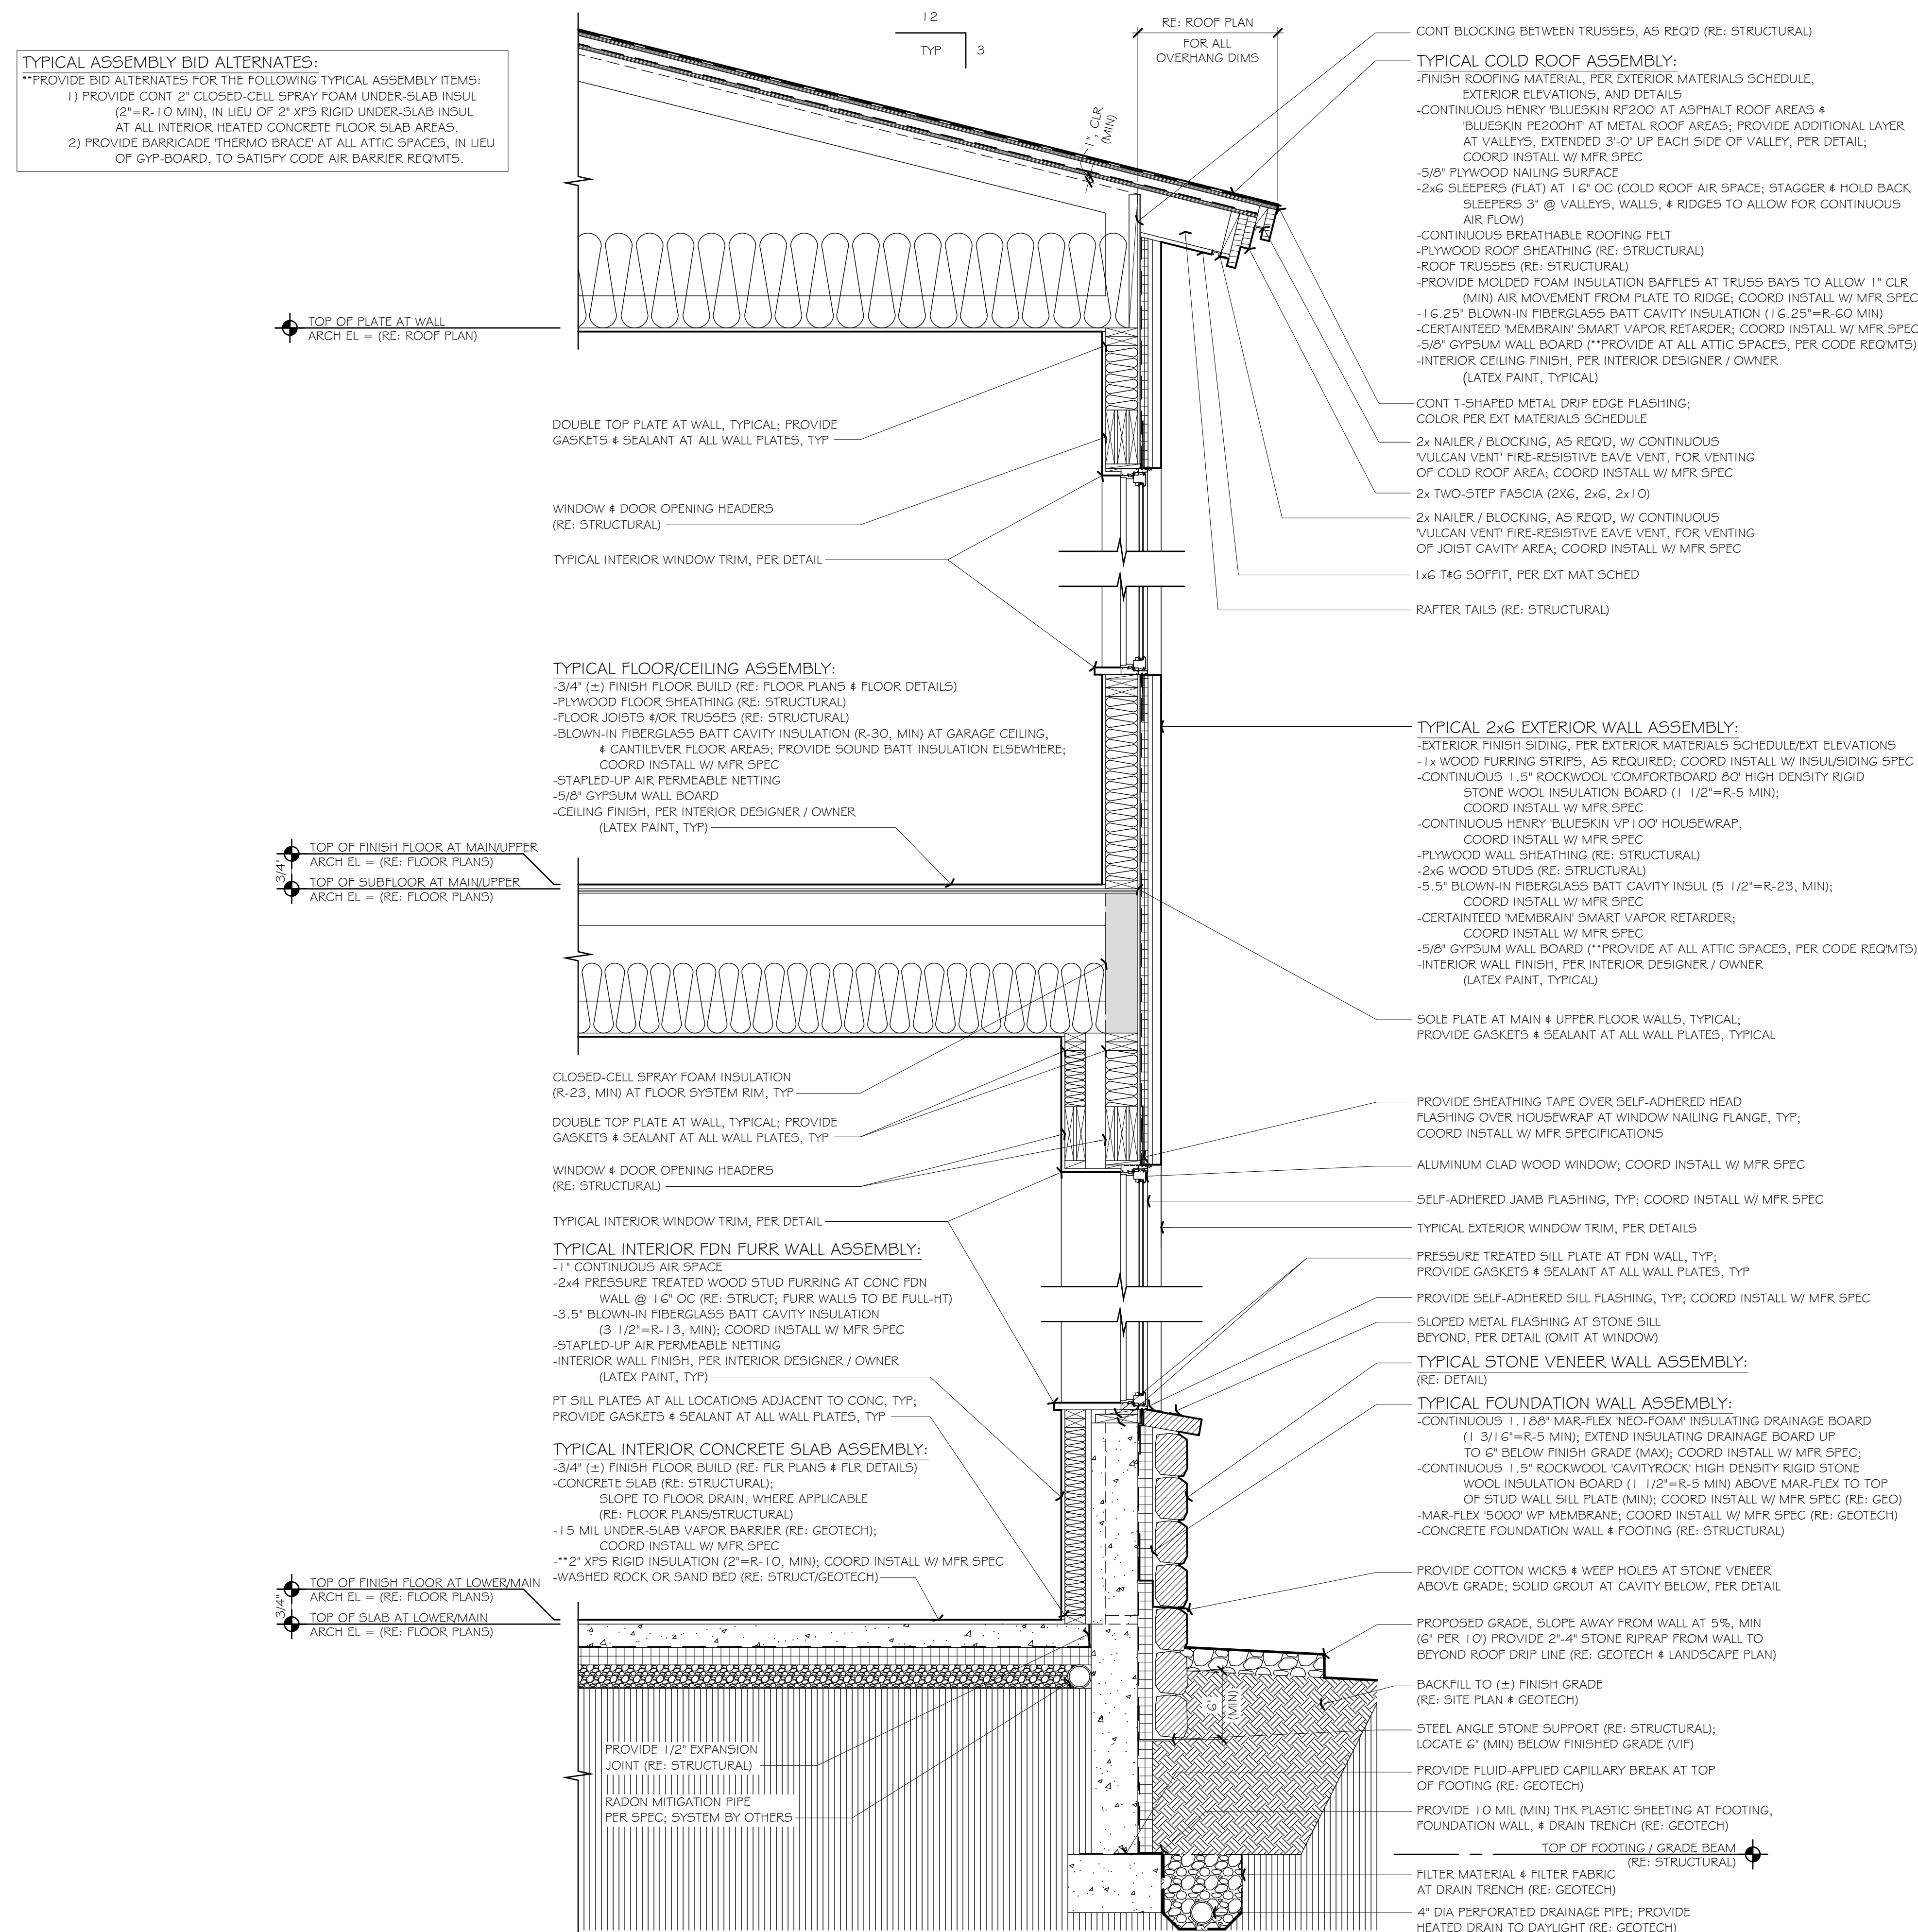

1
A5.1

TYPICAL EXTERIOR WALL SECTION

SCALE: 3/4" = 1'-0"