

**HABITAT VAIL VALLEY
SHAVANO DUPLEX (FH)**

10_22004.002

NOT FOR
REGULATORY
APPROVAL
PERMITTING OR
CONSTRUCTION

COPYRIGHT 2022
This document is the property of EVstudio, LLC, and as such
remains the property of the Architect. Permission for use
of this document is limited and can be extended only by
written agreement with EVstudio, LLC.

REVISION:


CONCEPT DESIGN
DATE: 07/21/2022
DRAWN BY: AW
CHECKED BY: JL



2 FLOOR PLAN - LEVEL 2 (SHAVANO)

(2) 608 SQ FT

3/16" = 1'-0"

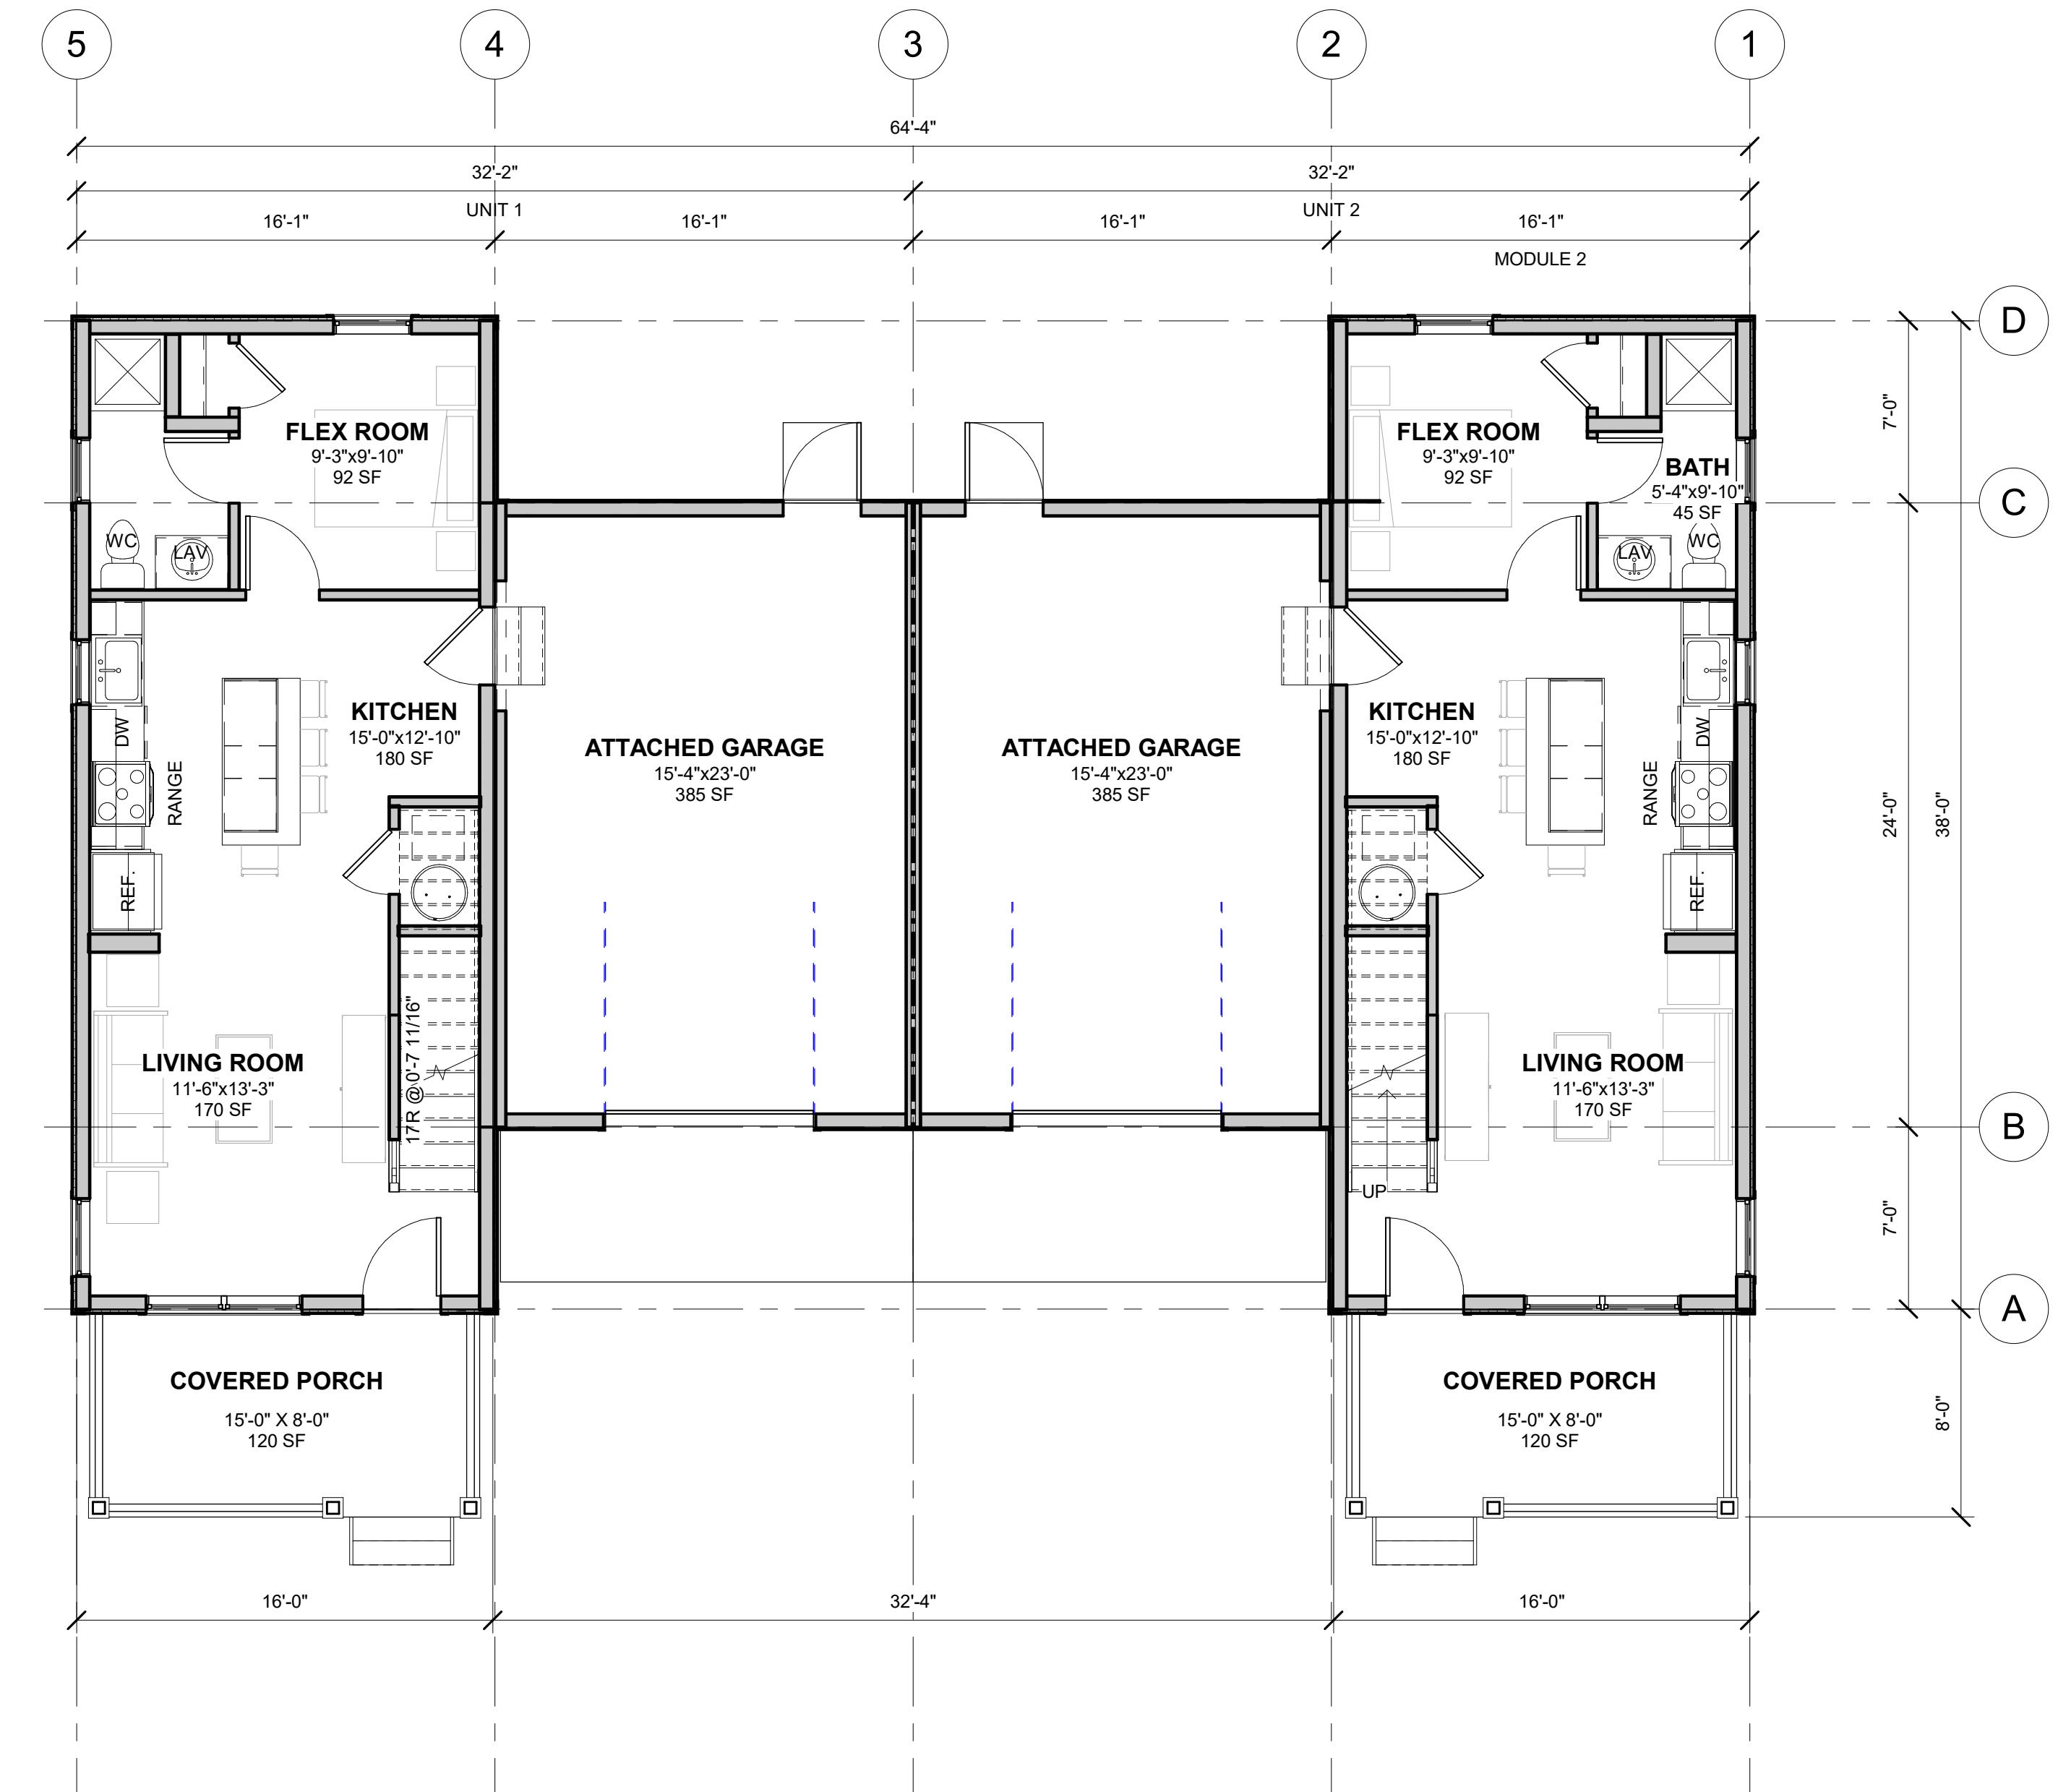

1 FLOOR PLAN - LEVEL 1 (SHAVANO)

(2) 608 SQ FT

3/16" = 1'-0"

**HABITAT VAIL VALLEY
SHAVANO DUPLEX (FH)
MASTER SET**

10_22004.002

NOT FOR
REGULATORY
APPROVAL
PERMITTING OR
CONSTRUCTION

COPYRIGHT 2022
This document is the property of the Architect, and as such
remains the property of the Architect. Permission for use
of this document is limited and can be extended only by
written agreement with EVstudio, LLC.

REVISION:

CONCEPT DESIGN
DATE: 07/21/2022
DRAWN BY: AW
CHECKED BY: DD

**ELEVATIONS
A201**

LINE LEGEND	
—	PROPOSED FINISH GRADE, RE: CIVIL
- - -	REFERENCE LINE
—	EXISTING GRADE, RE: CIVIL

MATERIAL LEGEND	
	SHINGLE ROOFING MFR / MODEL / COLOR SELECTED BY OWNER
	STANDING SEAM METAL ROOFING MFR / MODEL / COLOR SELECTED BY OWNER
	BOARD AND BATTEN SIDING MFR / MODEL / COLOR SELECTED BY OWNER
	LAP SIDING MFR / MODEL / COLOR SELECTED BY OWNER
	EXPOSED CONCRETE FOUNDATION FINISH TO BE SELECTED BY OWNER

ELEVATION NOTES	
1.	CLADDING SHOWN FOR TEXTURE ONLY, REFER TO OWNER AND FACTORY FOR COLOR SELECTIONS.
2.	ALL ROOFING IS TO BE SITE INSTALLED.
3.	ROOF HEIGHT DETERMINED FROM EXISTING GRADE TO THE CENTER OF THE ROOF RIDGE AND EAVE.
4.	TOPOGRAPHY BASED ON WORST CASE ASSUMPTION, BUILDING 5 USED FOR HEIGHT CALCULATIONS. OTHER BUILDINGS MAY VARY. TOPOGRAPHY BASED ON CIVIL DRAWINGS DATED: 6/1/2022 RESIDENTIAL FINISH FLOOR ASSUMED AT 6692 FEET.



4 SIDE ELEVATION
3/16" = 1'-0"



3 SIDE ELEVATION
3/16" = 1'-0"



2 REAR ELEVATION
3/16" = 1'-0"



1 FRONT ELEVATION
3/16" = 1'-0"