

HABITAT VAIL VALLEY SHAVANO DUPLEX OVER GARAGE MASTER SET


10_22004.001

COPYRIGHT 2022
This document is the property of the Architect, and as such
remains the property of the Architect. Permission for use
of this document is limited and can be extended only by
written agreement with EVstudio, LLC.


REVISION:

CONCEPT DESIGN
DATE: 07/21/2022
DRAWN BY: AW
CHECKED BY: DD


FLOOR PLANS
A102

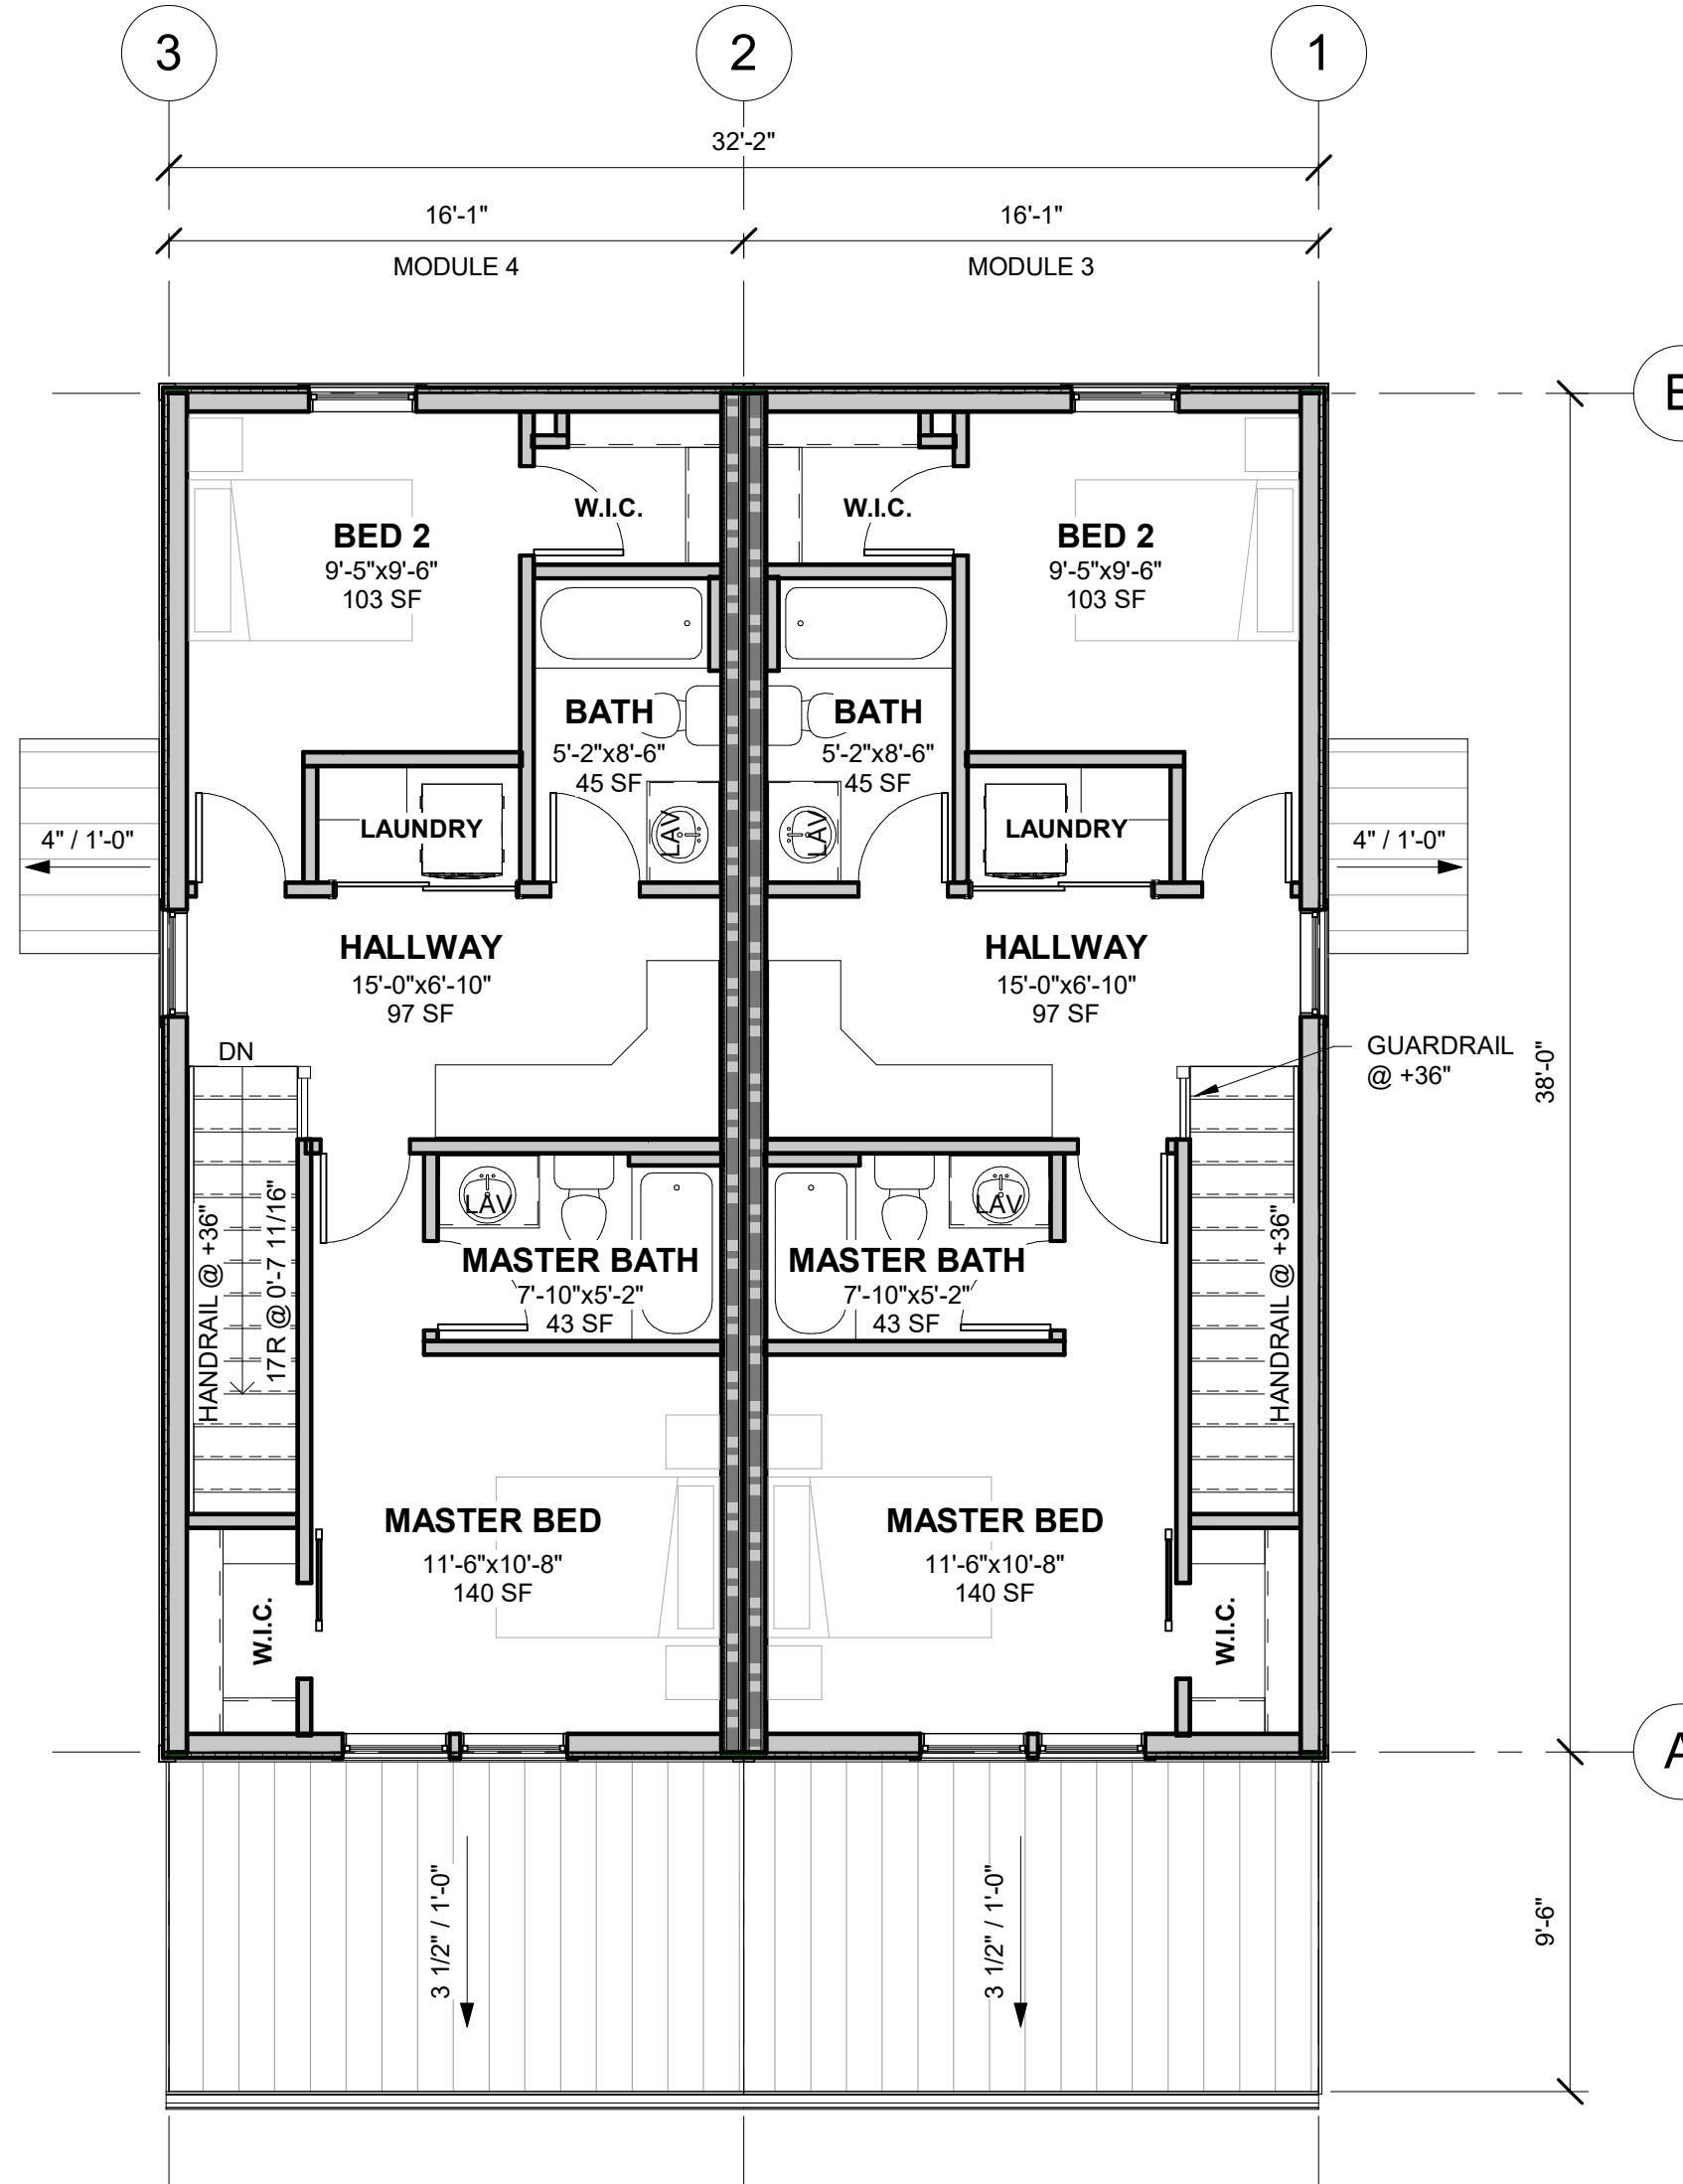

3 FLOOR PLAN - LEVEL 2 (SHAVANO) (2) 608 SQ FT 0 4' 8' 12'

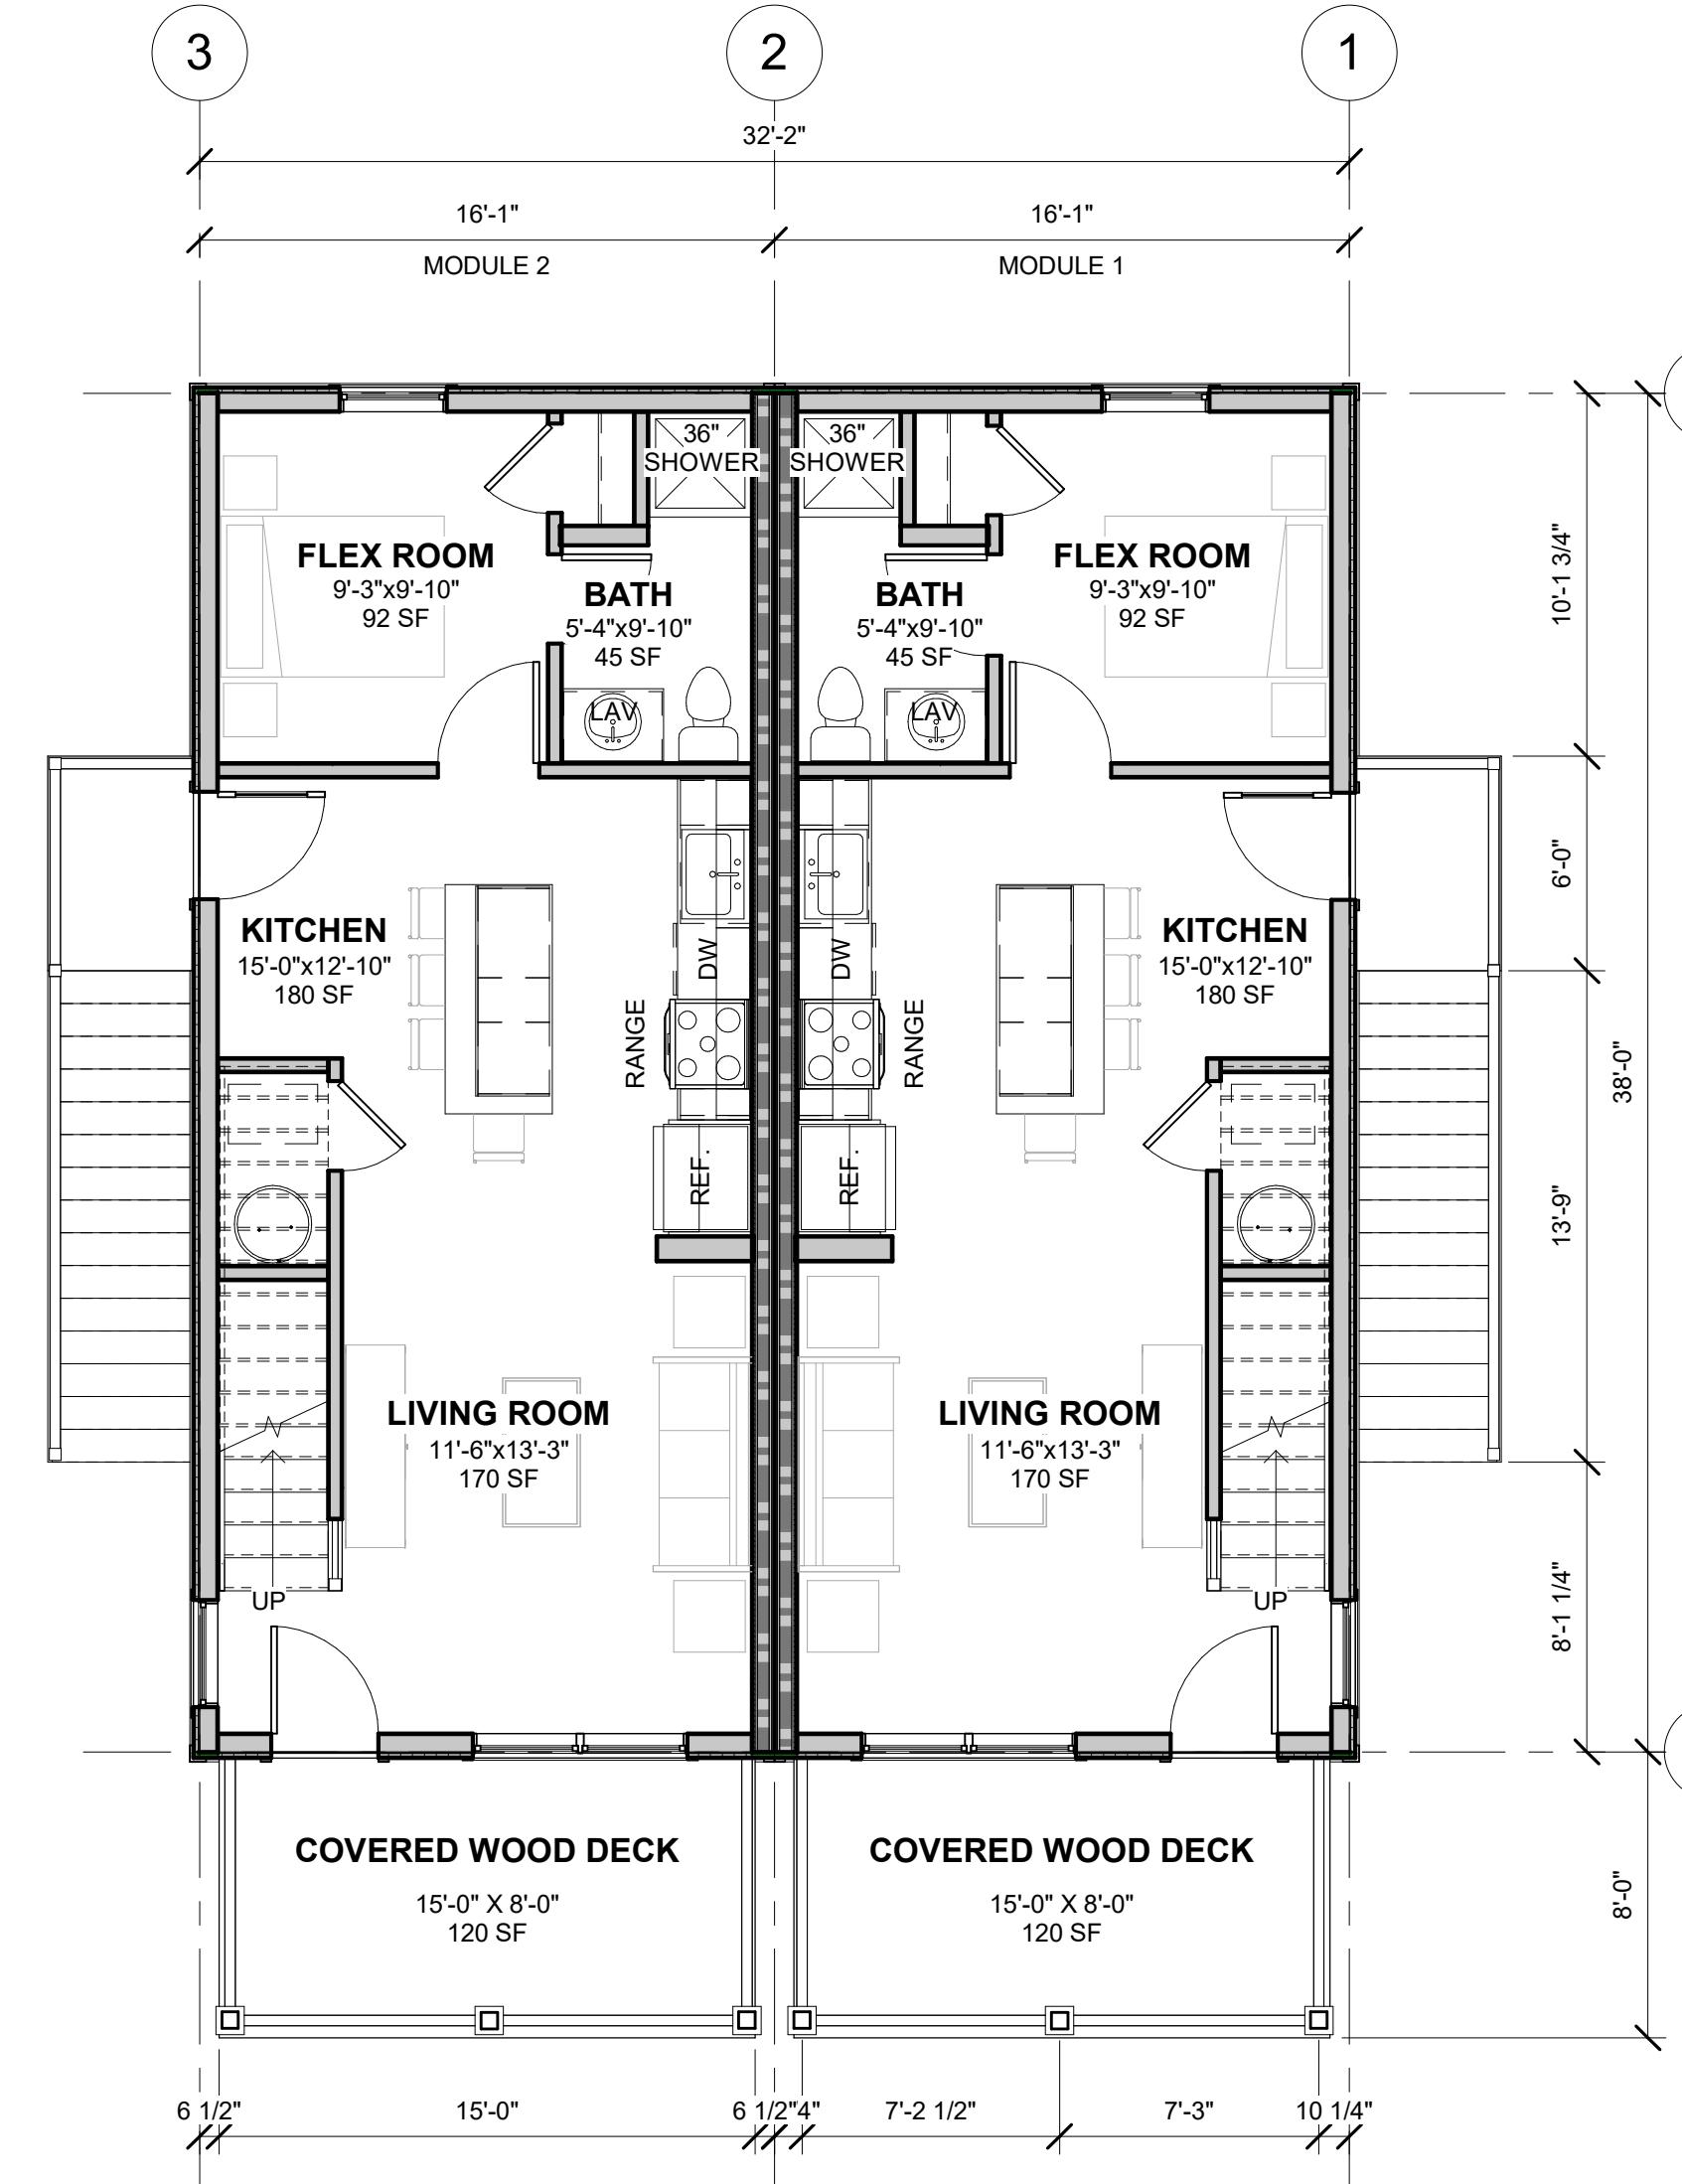

2 FLOOR PLAN - LEVEL 1 (SHAVANO) (2) 608 SQ FT 0 4' 8' 12'

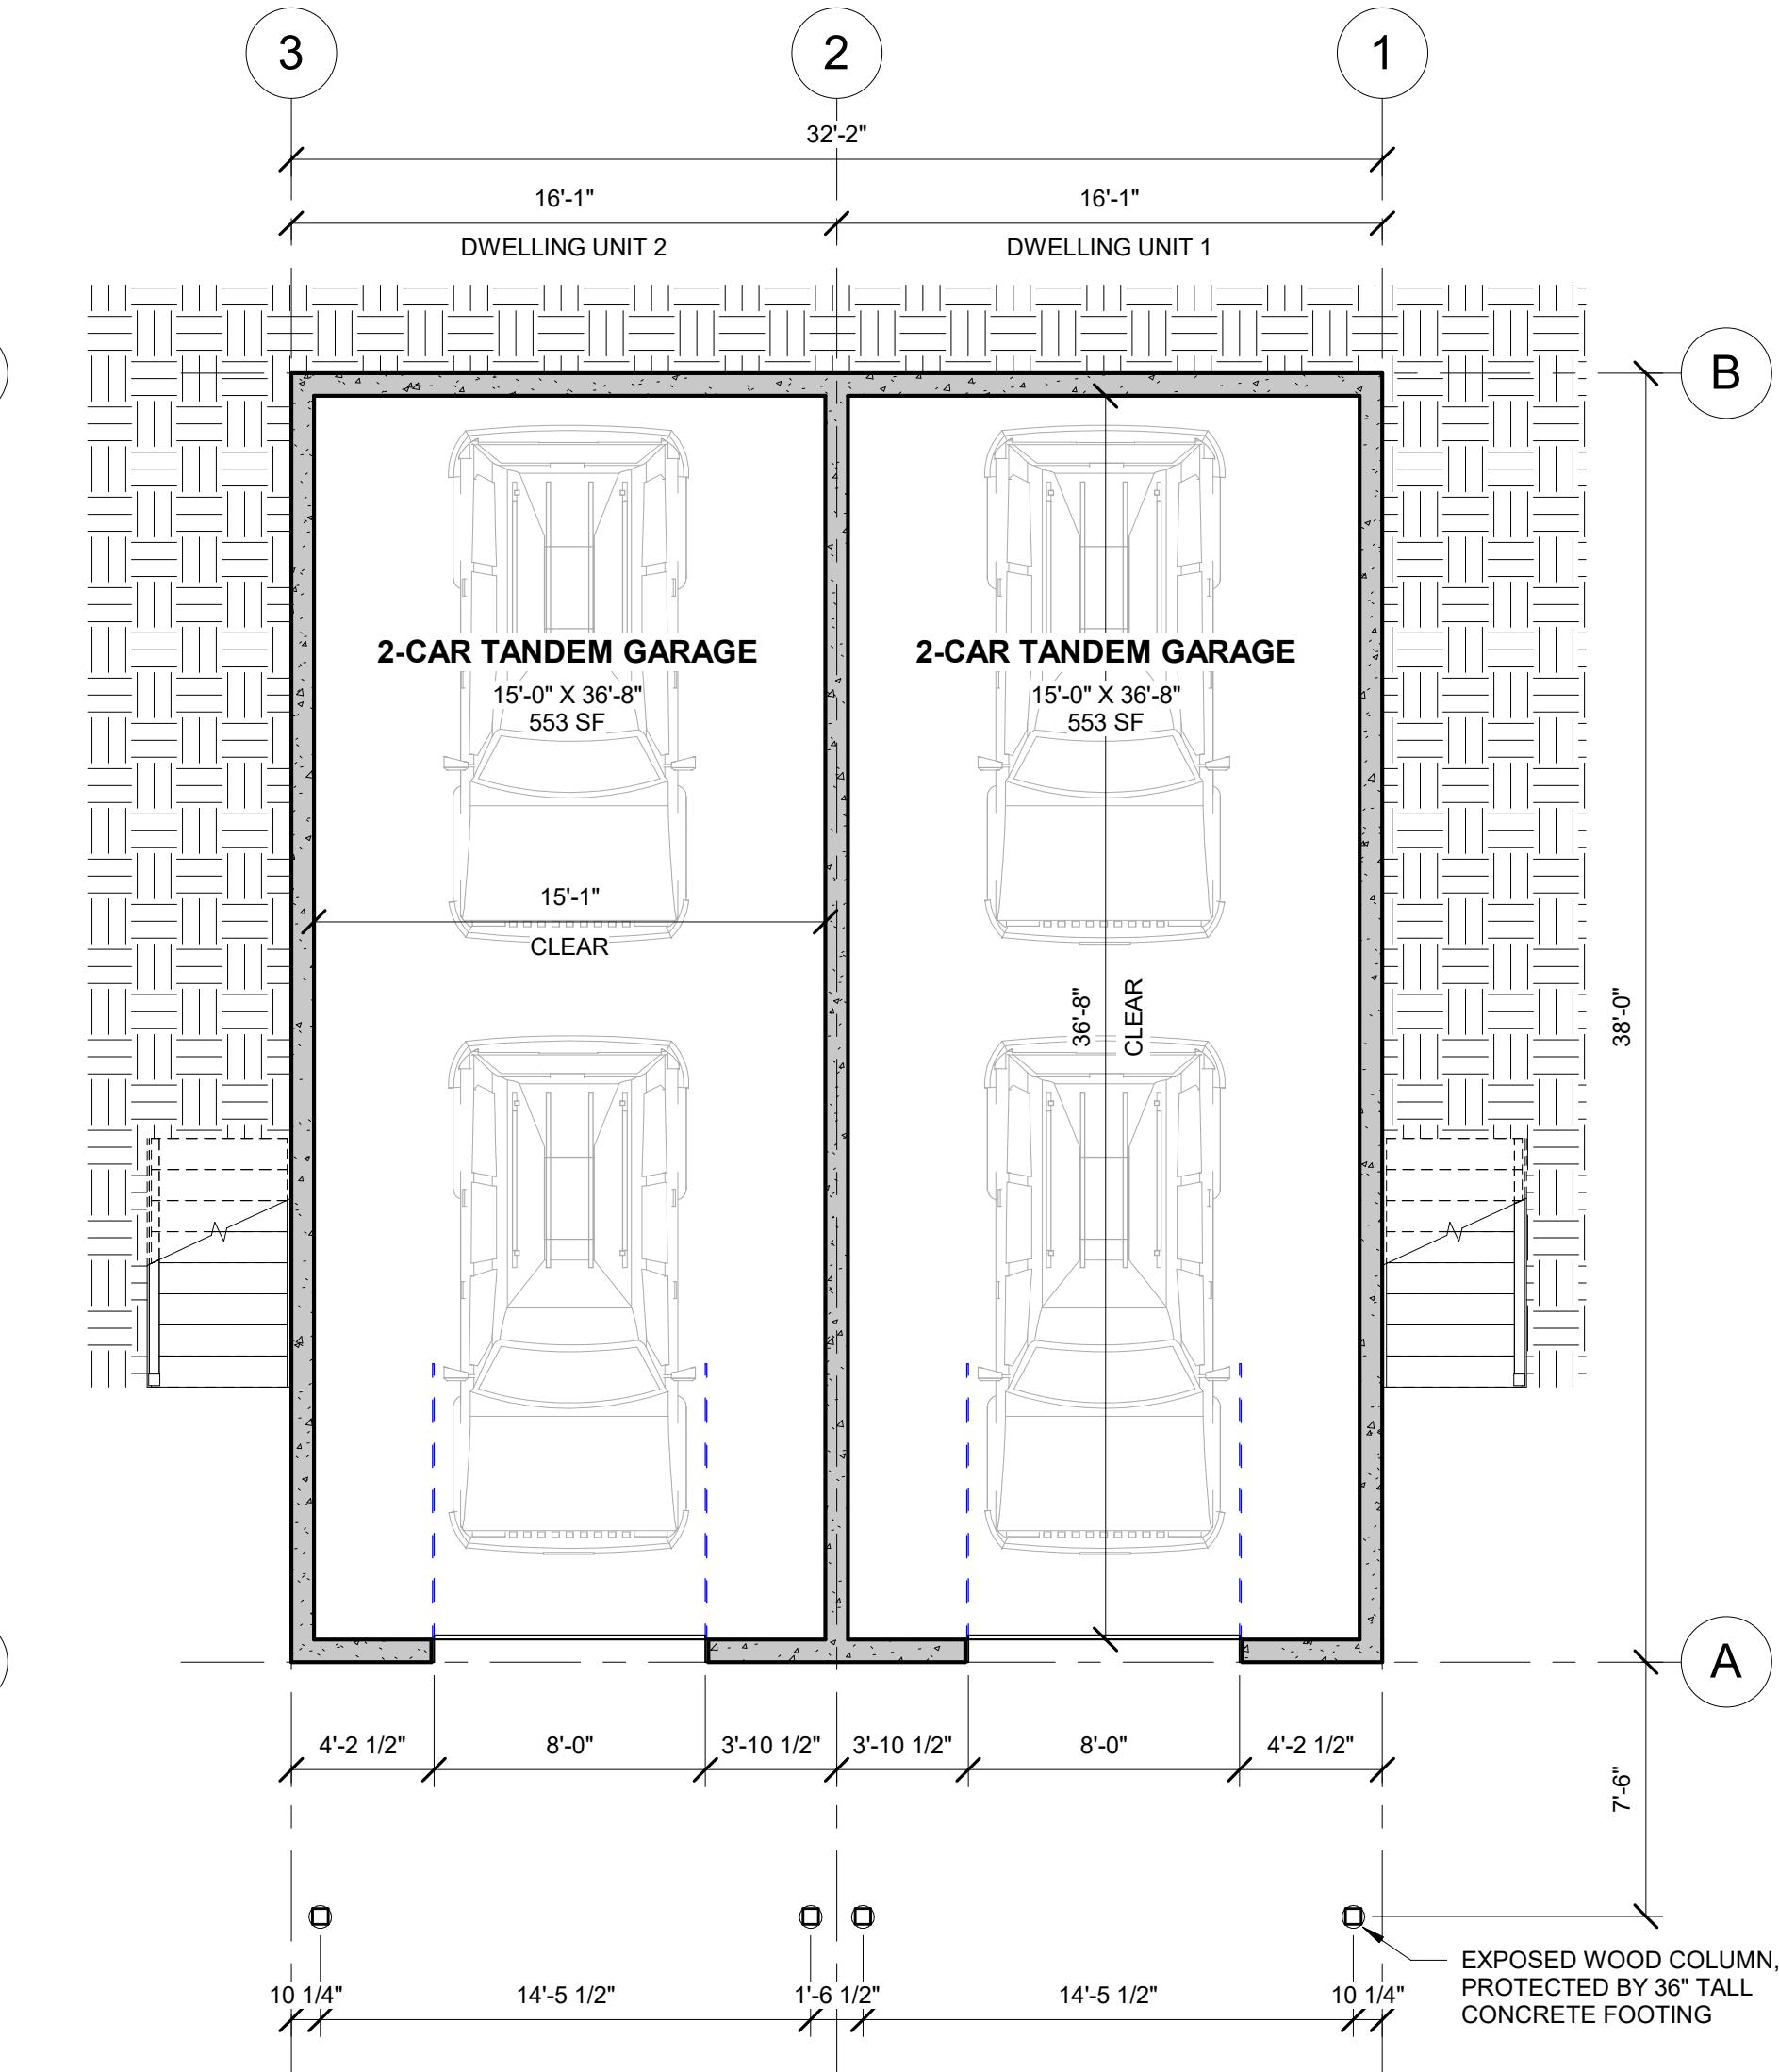

1 GARAGE PLAN (2) 608 SQ FT 0 4' 8' 12'

HABITAT VAIL VALLEY SHAVANO DUPLEX (FH) GARAGE MASTER SET

10_22004.001

NOT FOR
REGULATORY
APPROVAL
PERMITTING OR
CONSTRUCTIONCOPYRIGHT 2022
This document is the property of the Architect, and as such
remains the property of the Architect. Permission for use
of this document is limited and can be extended only by
written agreement with EVstudio, LLC.

REVISION:

CONCEPT DESIGN
DATE: 07/21/2022
DRAWN BY: AW
CHECKED BY: DDELEVATIONS
A202**ELEVATION NOTES**

1. CLADDING SHOWN FOR TEXTURE ONLY, REFER TO OWNER AND FACTORY FOR COLOR SELECTIONS.
2. ALL ROOFING IS TO BE SITE INSTALLED.
3. ROOF HEIGHT DETERMINED FROM EXISTING GRADE TO THE CENTER OF THE ROOF RIDGE AND EAVE.
4. TOPOGRAPHY BASED ON WORST CASE ASSUMPTION, BUILDING 1 USED FOR HEIGHT CALCULATIONS. OTHER BUILDINGS MAY VARY. TOPOGRAPHY BASED ON CIVIL DRAWINGS DATED: 6/1/2022
RESIDENTIAL FINISH FLOOR ASSUMED AT 6685 FEET.

MATERIAL LEGEND

	SHINGLE ROOFING MFR / MODEL / COLOR SELECTED BY OWNER
	STANDING SEAM METAL ROOFING MFR / MODEL / COLOR SELECTED BY OWNER
	BOARD AND BATTEN SIDING MFR / MODEL / COLOR SELECTED BY OWNER
	LAP SIDING MFR / MODEL / COLOR SELECTED BY OWNER
	EXPOSED CONCRETE FOUNDATION FINISH TO BE SELECTED BY OWNER

LINE LEGEND

	PROPOSED FINISH GRADE, RE: CIVIL
	REFERENCE LINE
	EXISTING GRADE, RE: CIVIL

