





ALPINE LUMBER CO.
EAGLE, CO
PROJECT DESCRIPTION: L-SHED, THREE-SIDED SHED





FORKLIFT DESCRIPTIONS

MODEL	"A"	"B"	"C"
TOYOTA	199.5"	54"	.
.	.	.	.

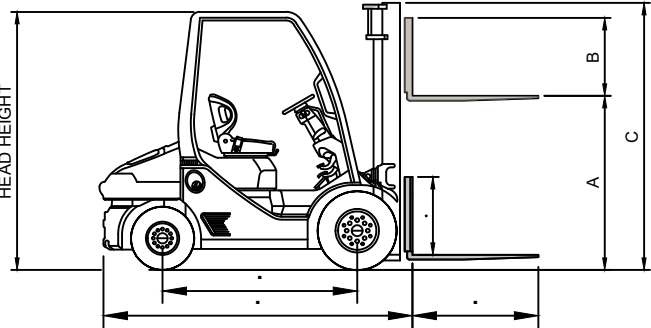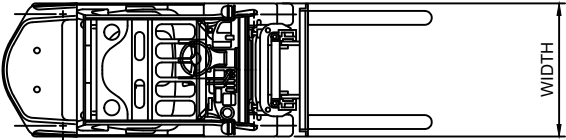

PRELIMINARY REVIEW





ALPINE LUMBER CO.
EAGLE, CO

SHEET DESCRIPTION:
COVER SHEET



DARNELL CONSTRUCTION

WE BUILD SOLUTIONS

A Division of WTD Holdings, Inc.
2255 Justin Trail | Alpharetta, GA 30004
(PH) 800.353.0892 (FAX) 770.569.9944
www.CT-Darnell.com | www.Sunbelt-Rack.com

PROJECT NUMBER:
Q22-17153

SALESPERSON:
2

PROJECT NAME:
ALPINE LUMBER CO.
EAGLE, CO
SHEET NO:
CS
SCALE:
AS NOTED


REV.	DATE	DESCRIPTION	DRFTHKCD	ENG
00	11/08/22	PRELIMINARY	FETZ	
01	01/19/2023	REVISED	EXAR	
02	01/25/2023	REVISED	EXAR	
03	01/27/2023	REVISED	EXAR	
04	03/01/2023	REVISED	EXAR	
05	04/24/2023	REVISED	EXAR	


© Copyright: 2021 by WTD Holdings, Inc. All rights reserved. This document is property of WTD Holdings, Inc. It is to be used only for the specific project referred to or identified herein and is not to be used on other projects, in whole or in part, except by the express written agreement of WTD Holdings, Inc.

PLOT DATE: 5/17/2023 11:34 AM

100 EXISTING SITE LAYOUT - DEMO PLAN
C100 SCALE: 1" = 20'-0"

 


PROJECT NAME: ALPINE LUMBER CO. EAGLE, CO		 CT DARNELL CONSTRUCTION WE BUILD SOLUTIONS A Division of WTD Holdings, Inc. 2255 Justin Trail Alpharetta, GA 30004 (PH) 800.353.0892 (FAX) 770.569.9944 www.CT-Darnell.com www.Sunbelt-Rack.com	PRELIMINARY REVIEW		REV.	DATE	DESCRIPTION	DRFT	CHKD	ENG
SHEET DESCRIPTION: EXISTING SITE LAYOUT - DEMO PLAN					00	11/08/22	PRELIMINARY	FETZ		
SHEET FILE NO: D22-17153-00-C100-v06					01	01/19/2023	REVISED	EXAR		
SCALE: AS NOTED		PROJECT NUMBER: Q22-17153		SALESPERSON: CLINT		© Copyright 2021 by WTD Holdings, Inc. All rights reserved. This document is property of WTD Holdings, Inc. It is to be used only for the specific project referred to or identified herein and is not to be used on other projects, in whole or in part, except by the express written agreement of WTD Holdings, Inc.				

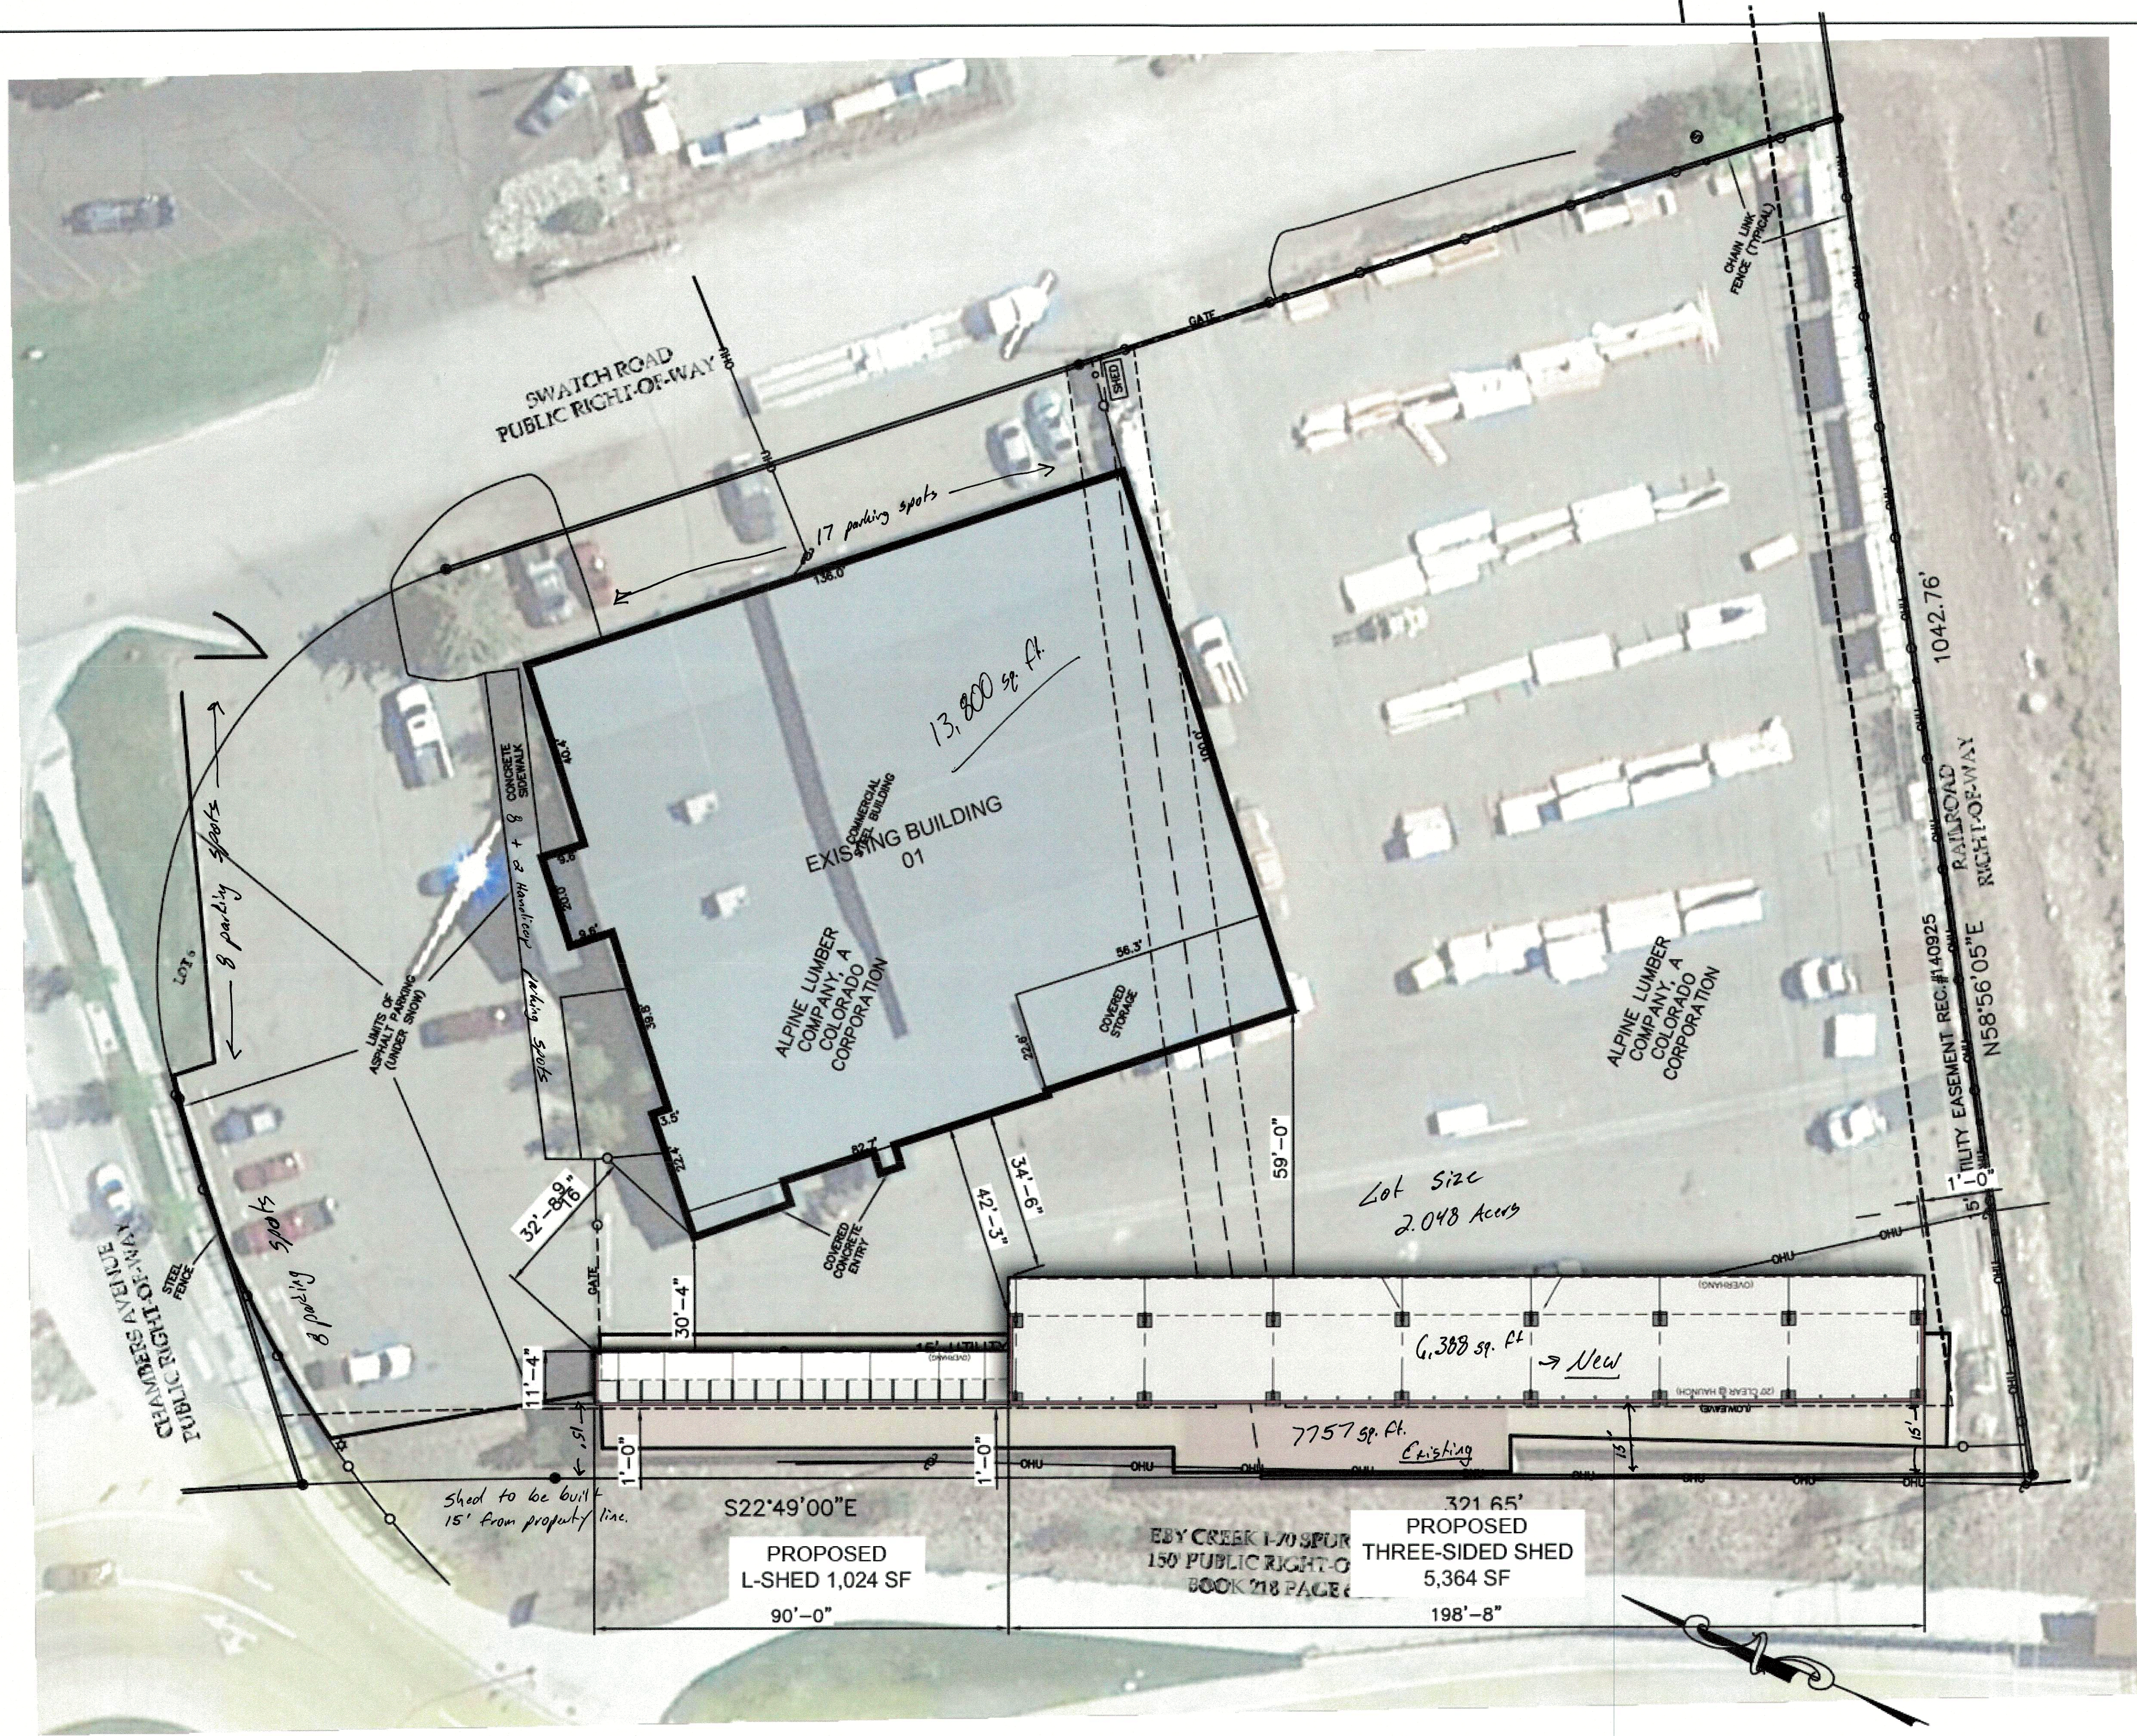


Parking spots:
Front Lot 24 spaces + 2 handicapped
Side Lot 17 spaces

100 SITE LAYOUT PLAN - PROPOSED
C200 SCALE: 1" = 20'-0"


PROJECT NAME: ALPINE LUMBER CO. EAGLE, CO		PRELIMINARY REVIEW		REV.	DATE	DESCRIPTION	DRAFT/CHKD	ENG
SHEET DESCRIPTION: SITE LAYOUT PLAN - PROPOSED		SCALE: AS NOTED		00	11/08/22	PRELIMINARY	FETZ	
				01	01/19/2023	REVISED	EXAR	
SHEET FILE NO: D22-17153-00-C200-v03		PROJECT NUMBER: Q22-17153		SALESPERSON: CLINT				
						© Copyright 2021 by WTD Holdings, Inc. All rights reserved. This document is property of WTD Holdings, Inc. It is to be used only for the specific project referred to or identified herein and is not to be used on other projects, in whole or in part, except by the express written agreement of WTD Holdings, Inc.		
						PLOT DATE: 2/10/2023 8:25 AM		

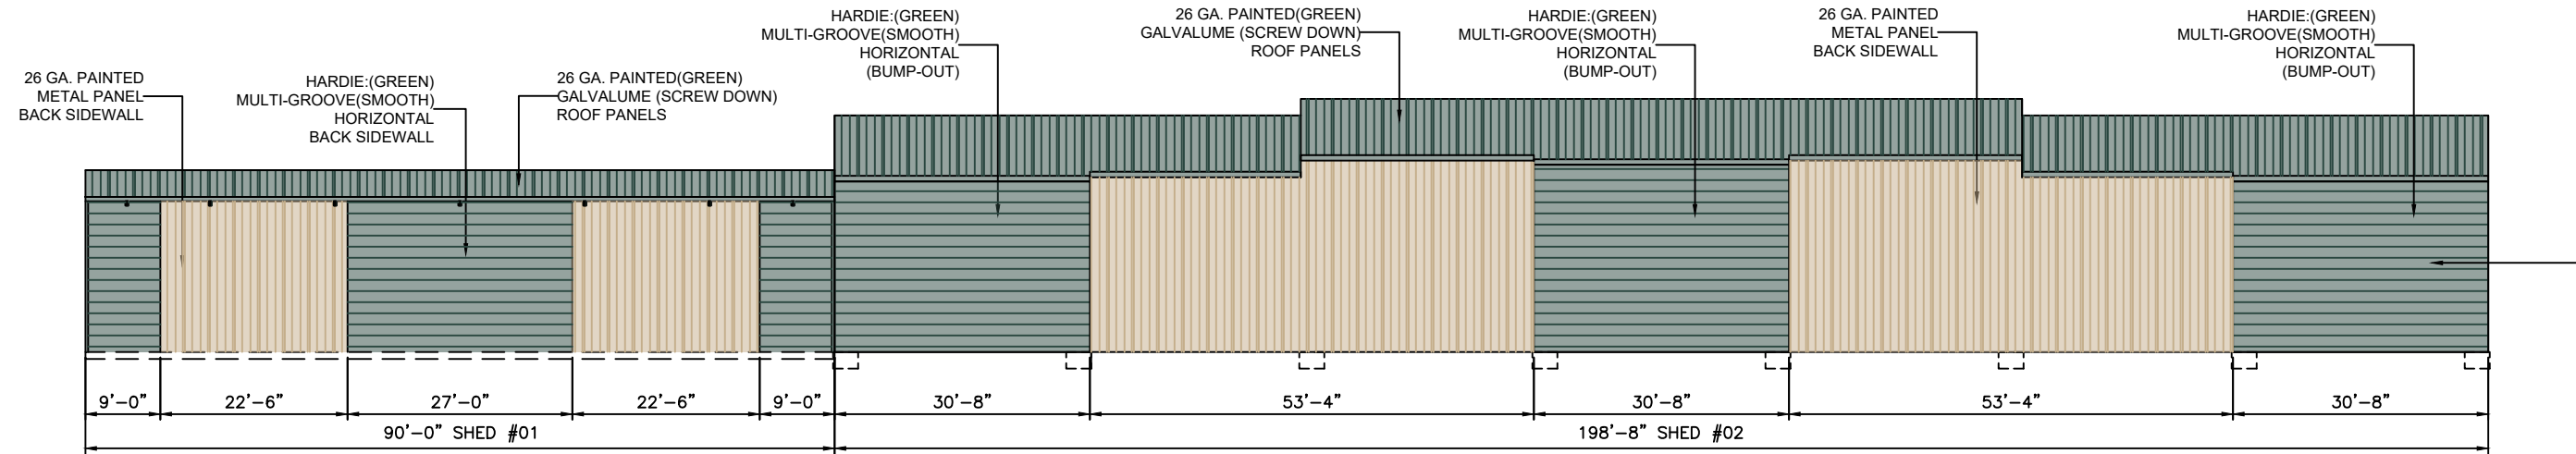



100 BACK SIDE ELEVATION - SOUTH
A100 SCALE: 3/32" = 1'-0"

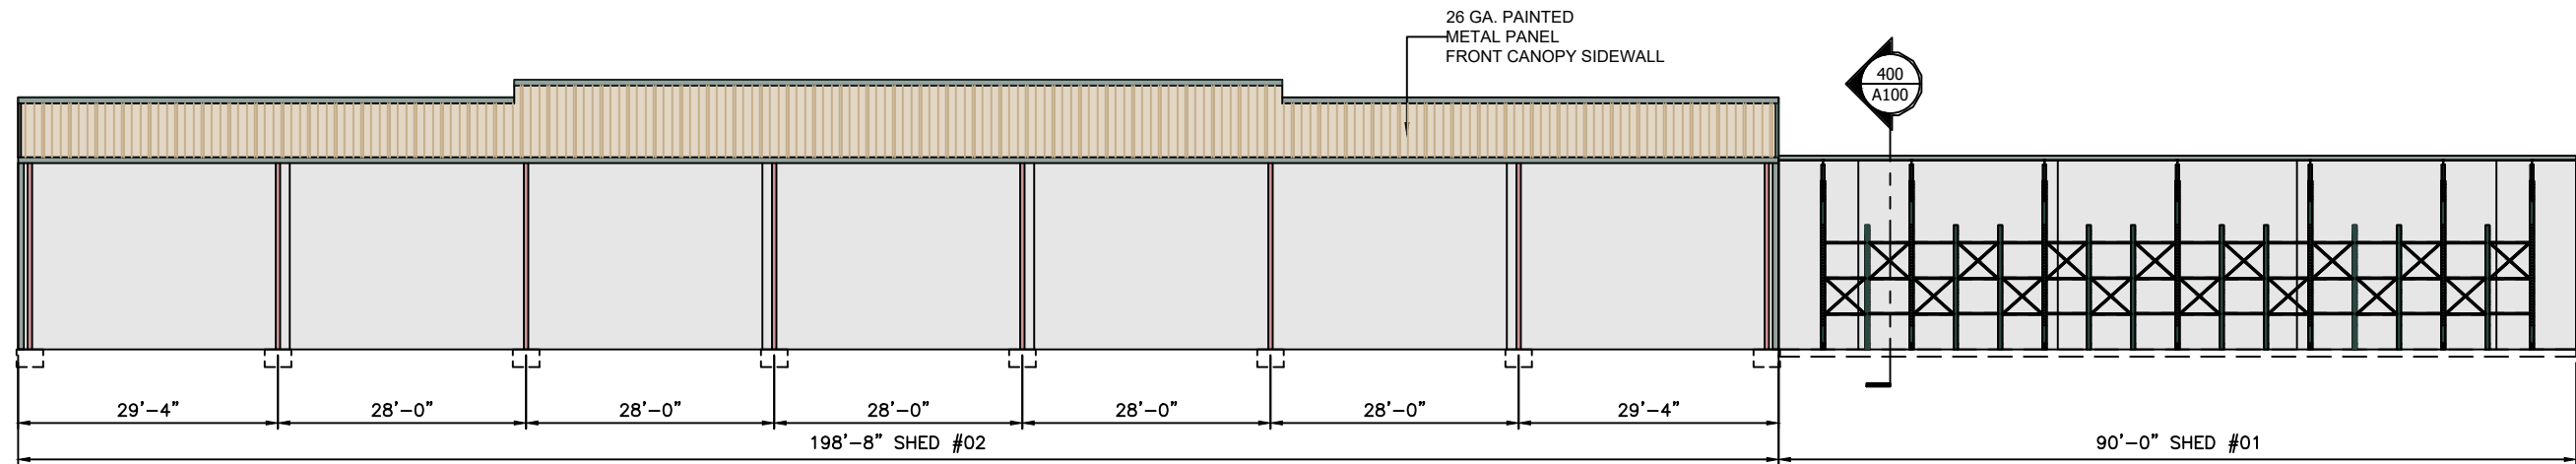


200 FRONT SIDE ELEVATION - NORTH
A100 SCALE: 3/32" = 1'-0"

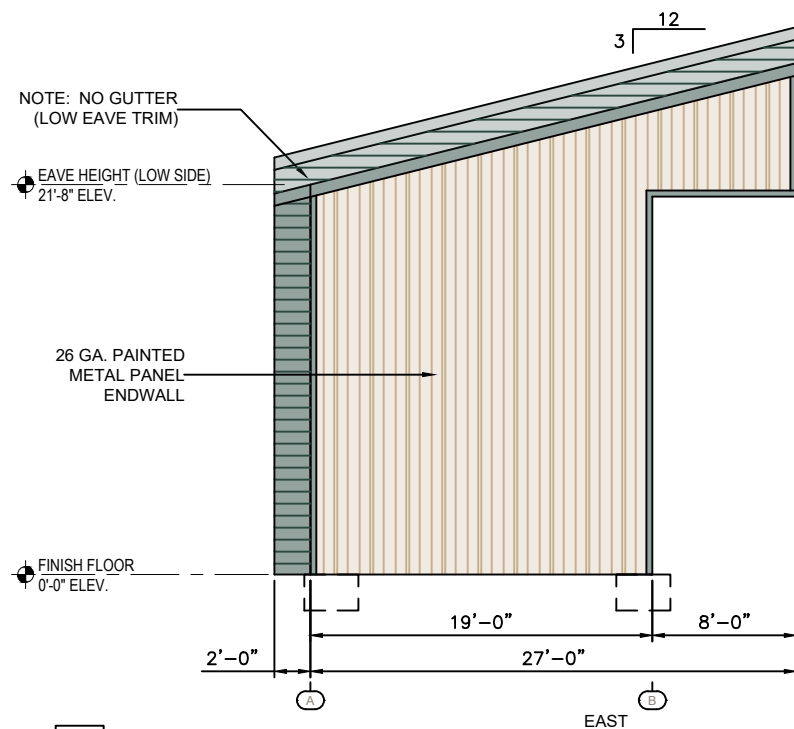


300 END ELEVATION(S)
A100 SCALE: 3/16" = 1'-0"

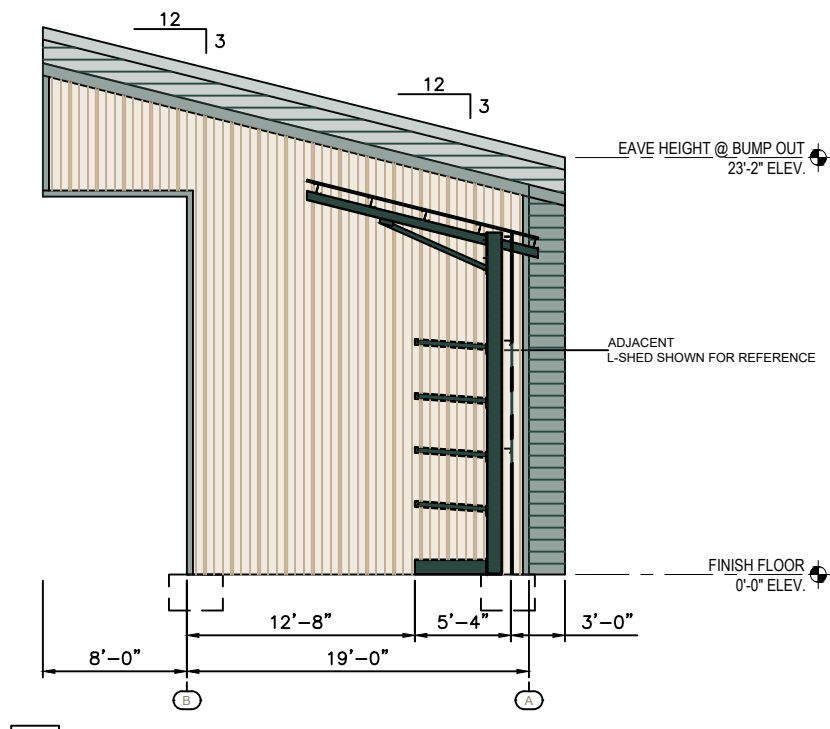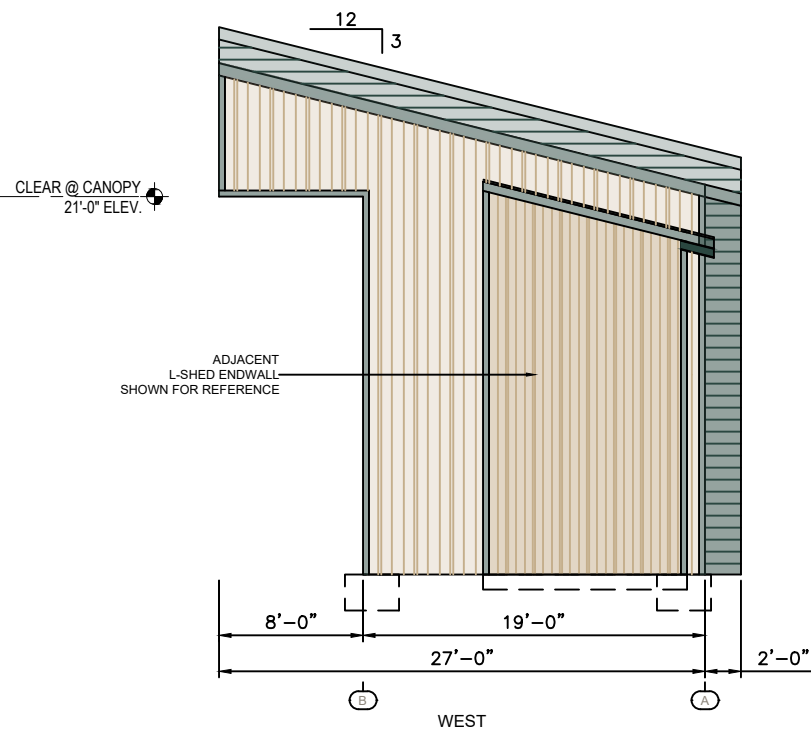


400 CROSS SECTION
A100 SCALE: 3/16" = 1'-0"

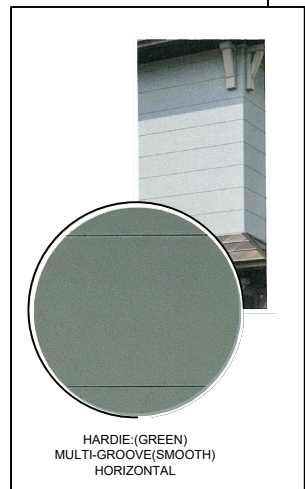


PROJECT NAME: ALPINE LUMBER CO. EAGLE, CO		SHEET DESCRIPTION: SHED LAYOUT PLAN VIEW & ELEVATION(S)		SHEET FILE NO: D22-17153-00-A100-v06		PROJECT NUMBER: Q22-17153		SALESPERSON: CLINT		CLINT	
STRC #:		SHEET NO: A100		SCALE: AS NOTED		PRELIMINARY REVIEW		DRFTHK ENG 05 EXAR 06 EXAR		REV. DATE DESCRIPTION 05 04/24/2023 REVISED 06 05/17/2023 REVISED	
© Copyright 2021 by WTD Holdings, Inc. All rights reserved. This document is property of WTD Holdings, Inc. It is to be used only for the specific project referred to or identified herein and is not to be used on other projects, in whole or in part, except by the express written agreement of WTD Holdings, Inc.											
PLOT DATE: 5/17/2023 11:34 AM											

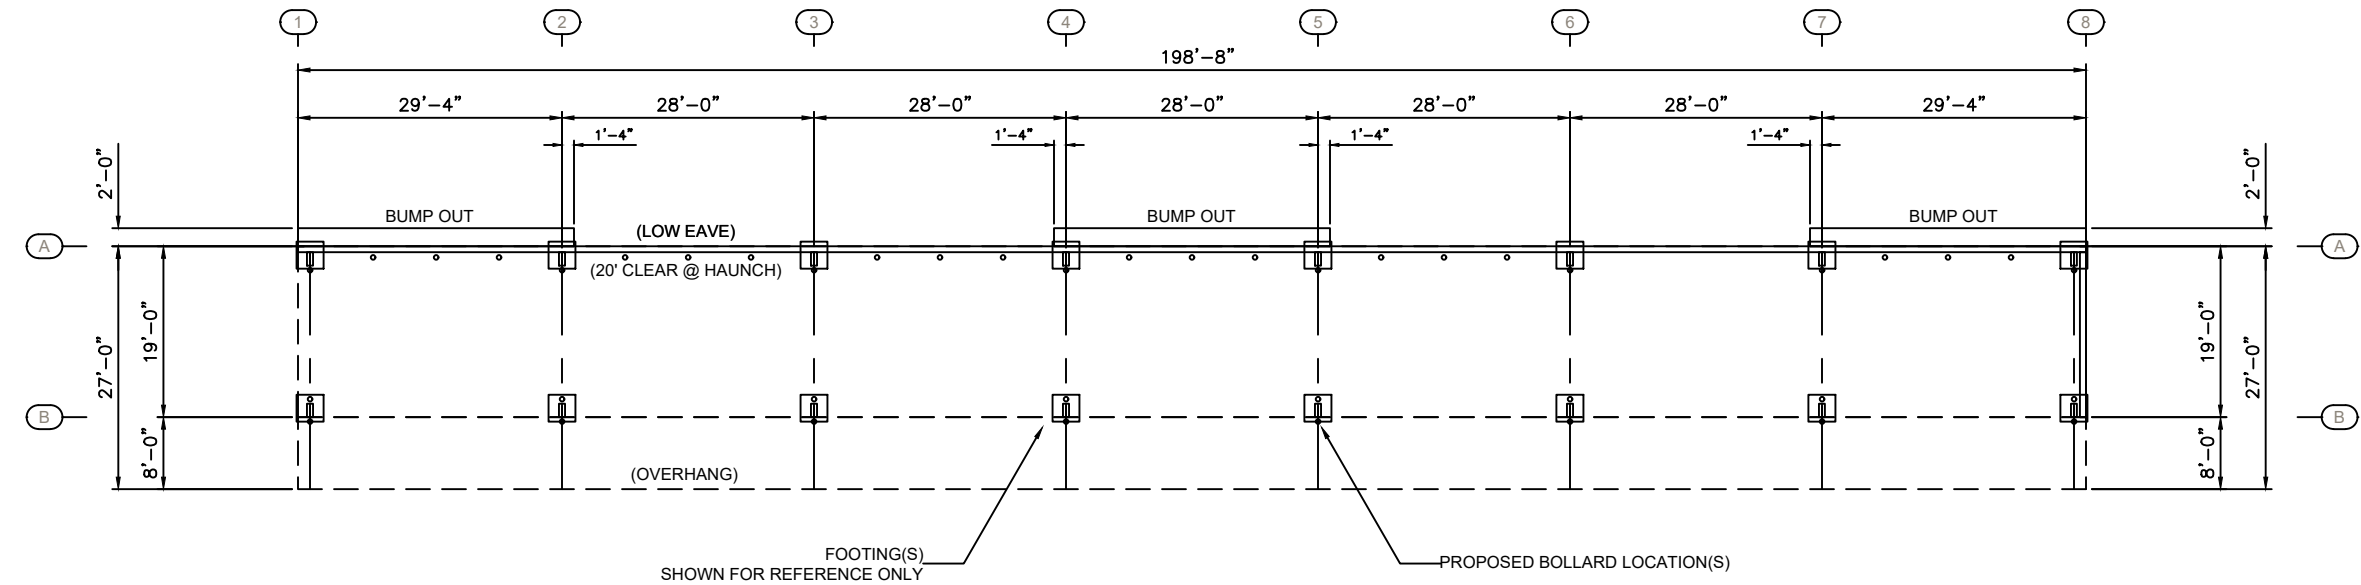

100 PLAN VIEW
S100 SCALE: 3/32" = 1'-0"

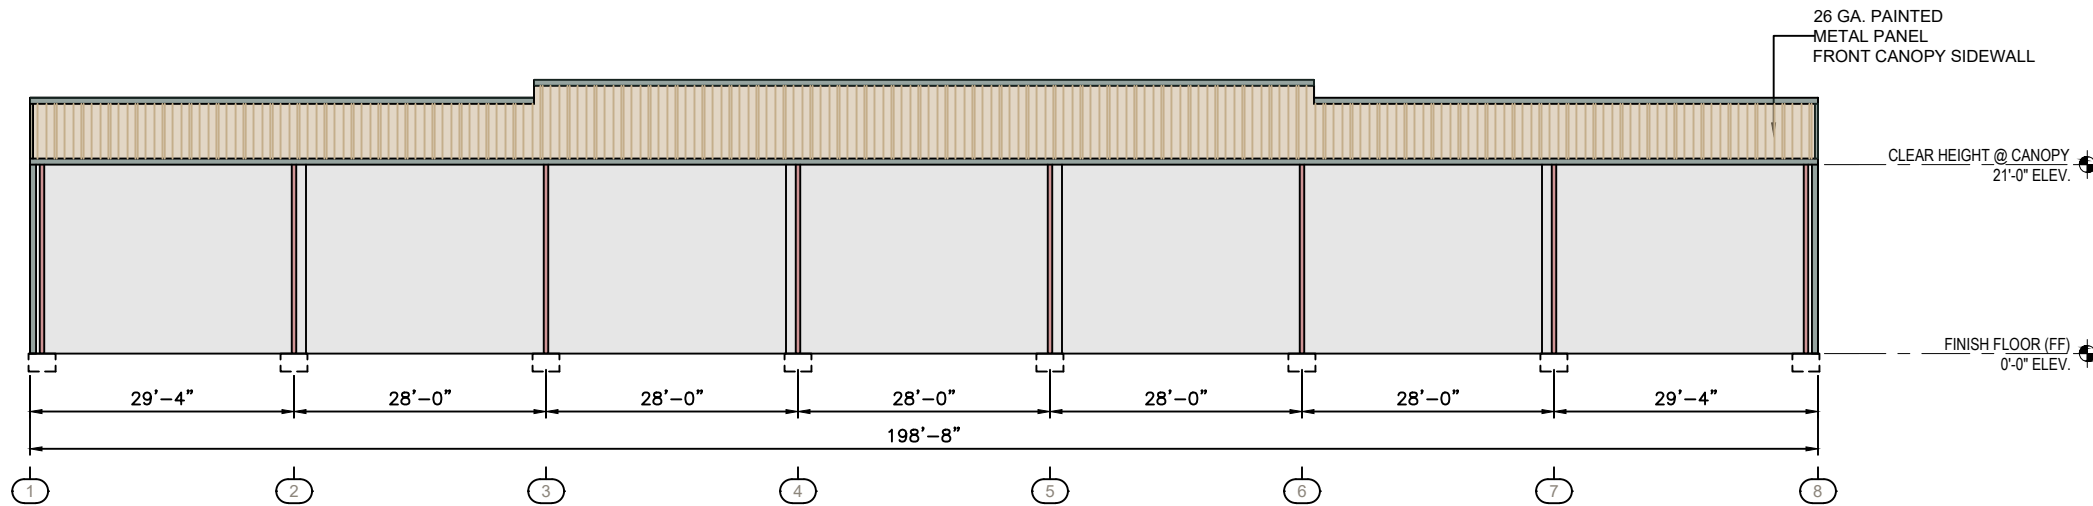

200 FRONT SIDEWALL ELEVATION
S100 SCALE: 3/32" = 1'-0"

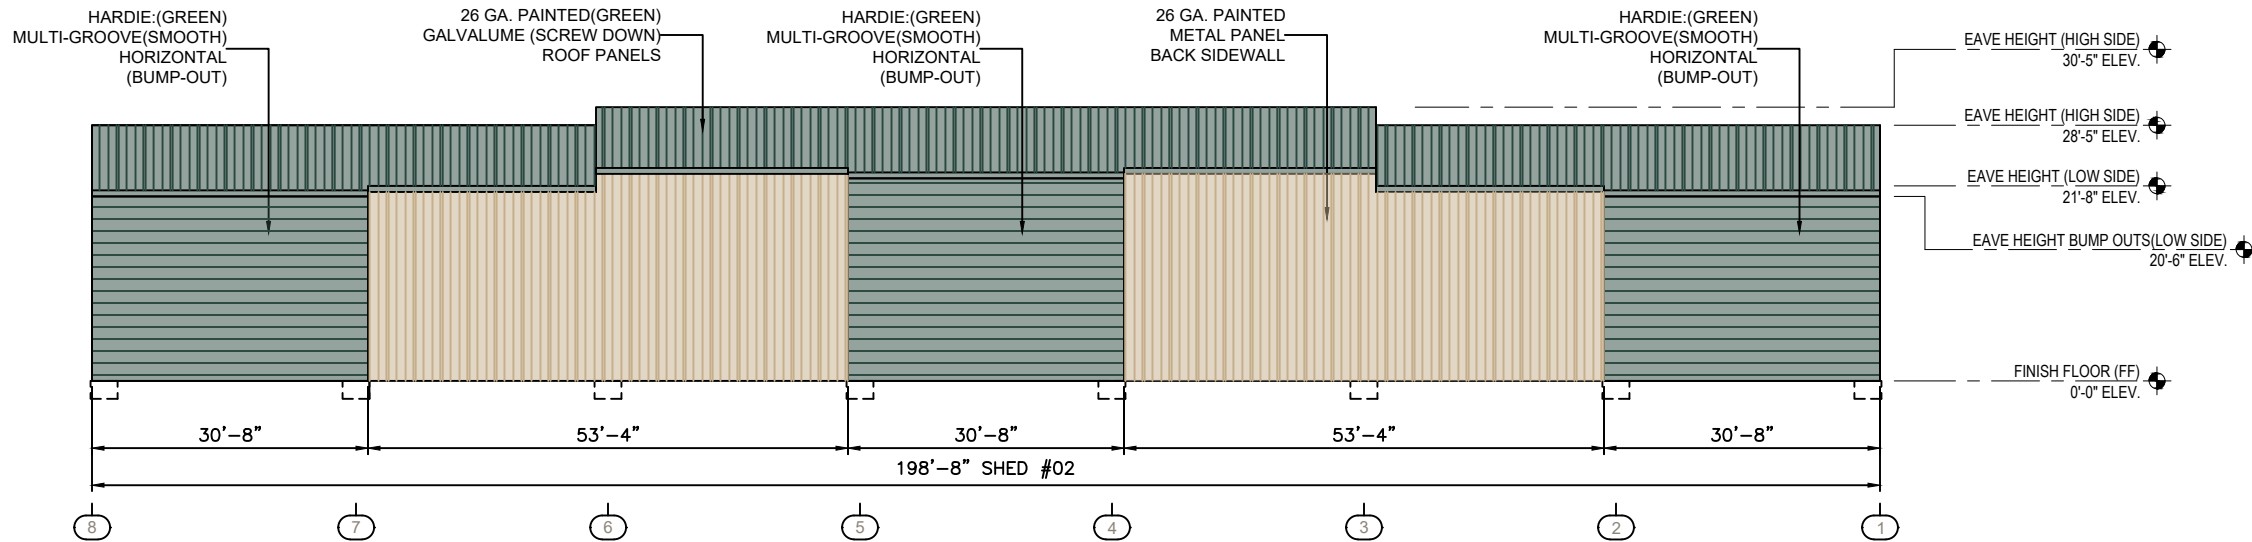

300 BACK SIDEWALL ELEVATION
S100 SCALE: 3/32" = 1'-0"

REV.	DATE	DESCRIPTION	DRFTCHKD	ENG
00	11/08/22	PRELIMINARY	FETZ	
02	01/25/2023	REVISED	EXAR	
03	01/27/2023	REVISED	EXAR	
04	04/24/2023	REVISED	EXAR	
05	04/24/2023	REVISED	EXAR	
06	05/17/2023	REVISED	EXAR	

PRELIMINARY REVIEW



A Division of WTD Holdings, Inc.
2255 Justin Trail | Alpharetta, GA 30004
(PH) 800.353.0892 (FAX) 770.569.9944
www.CT-Darnell.com | www.Sunbelt-Rack.com

PROJECT NAME:
ALPINE LUMBER CO.
EAGLE, CO

SHEET DESCRIPTION:
3-SIDED SHED
PLANVIEW & SIDE ELEVATION(S)


STRC #:
02

SHEET NO:
S100

SCALE: AS NOTED

© Copyright 2021 by WTD Holdings, Inc. All rights reserved. This document is property of WTD Holdings, Inc. it is to be used only for the specific project referred to or identified herein and is not to be used on other projects, in whole or in part, except by the express written agreement of WTD Holdings, Inc.

PLOT DATE: 5/17/2023 11:34 AM




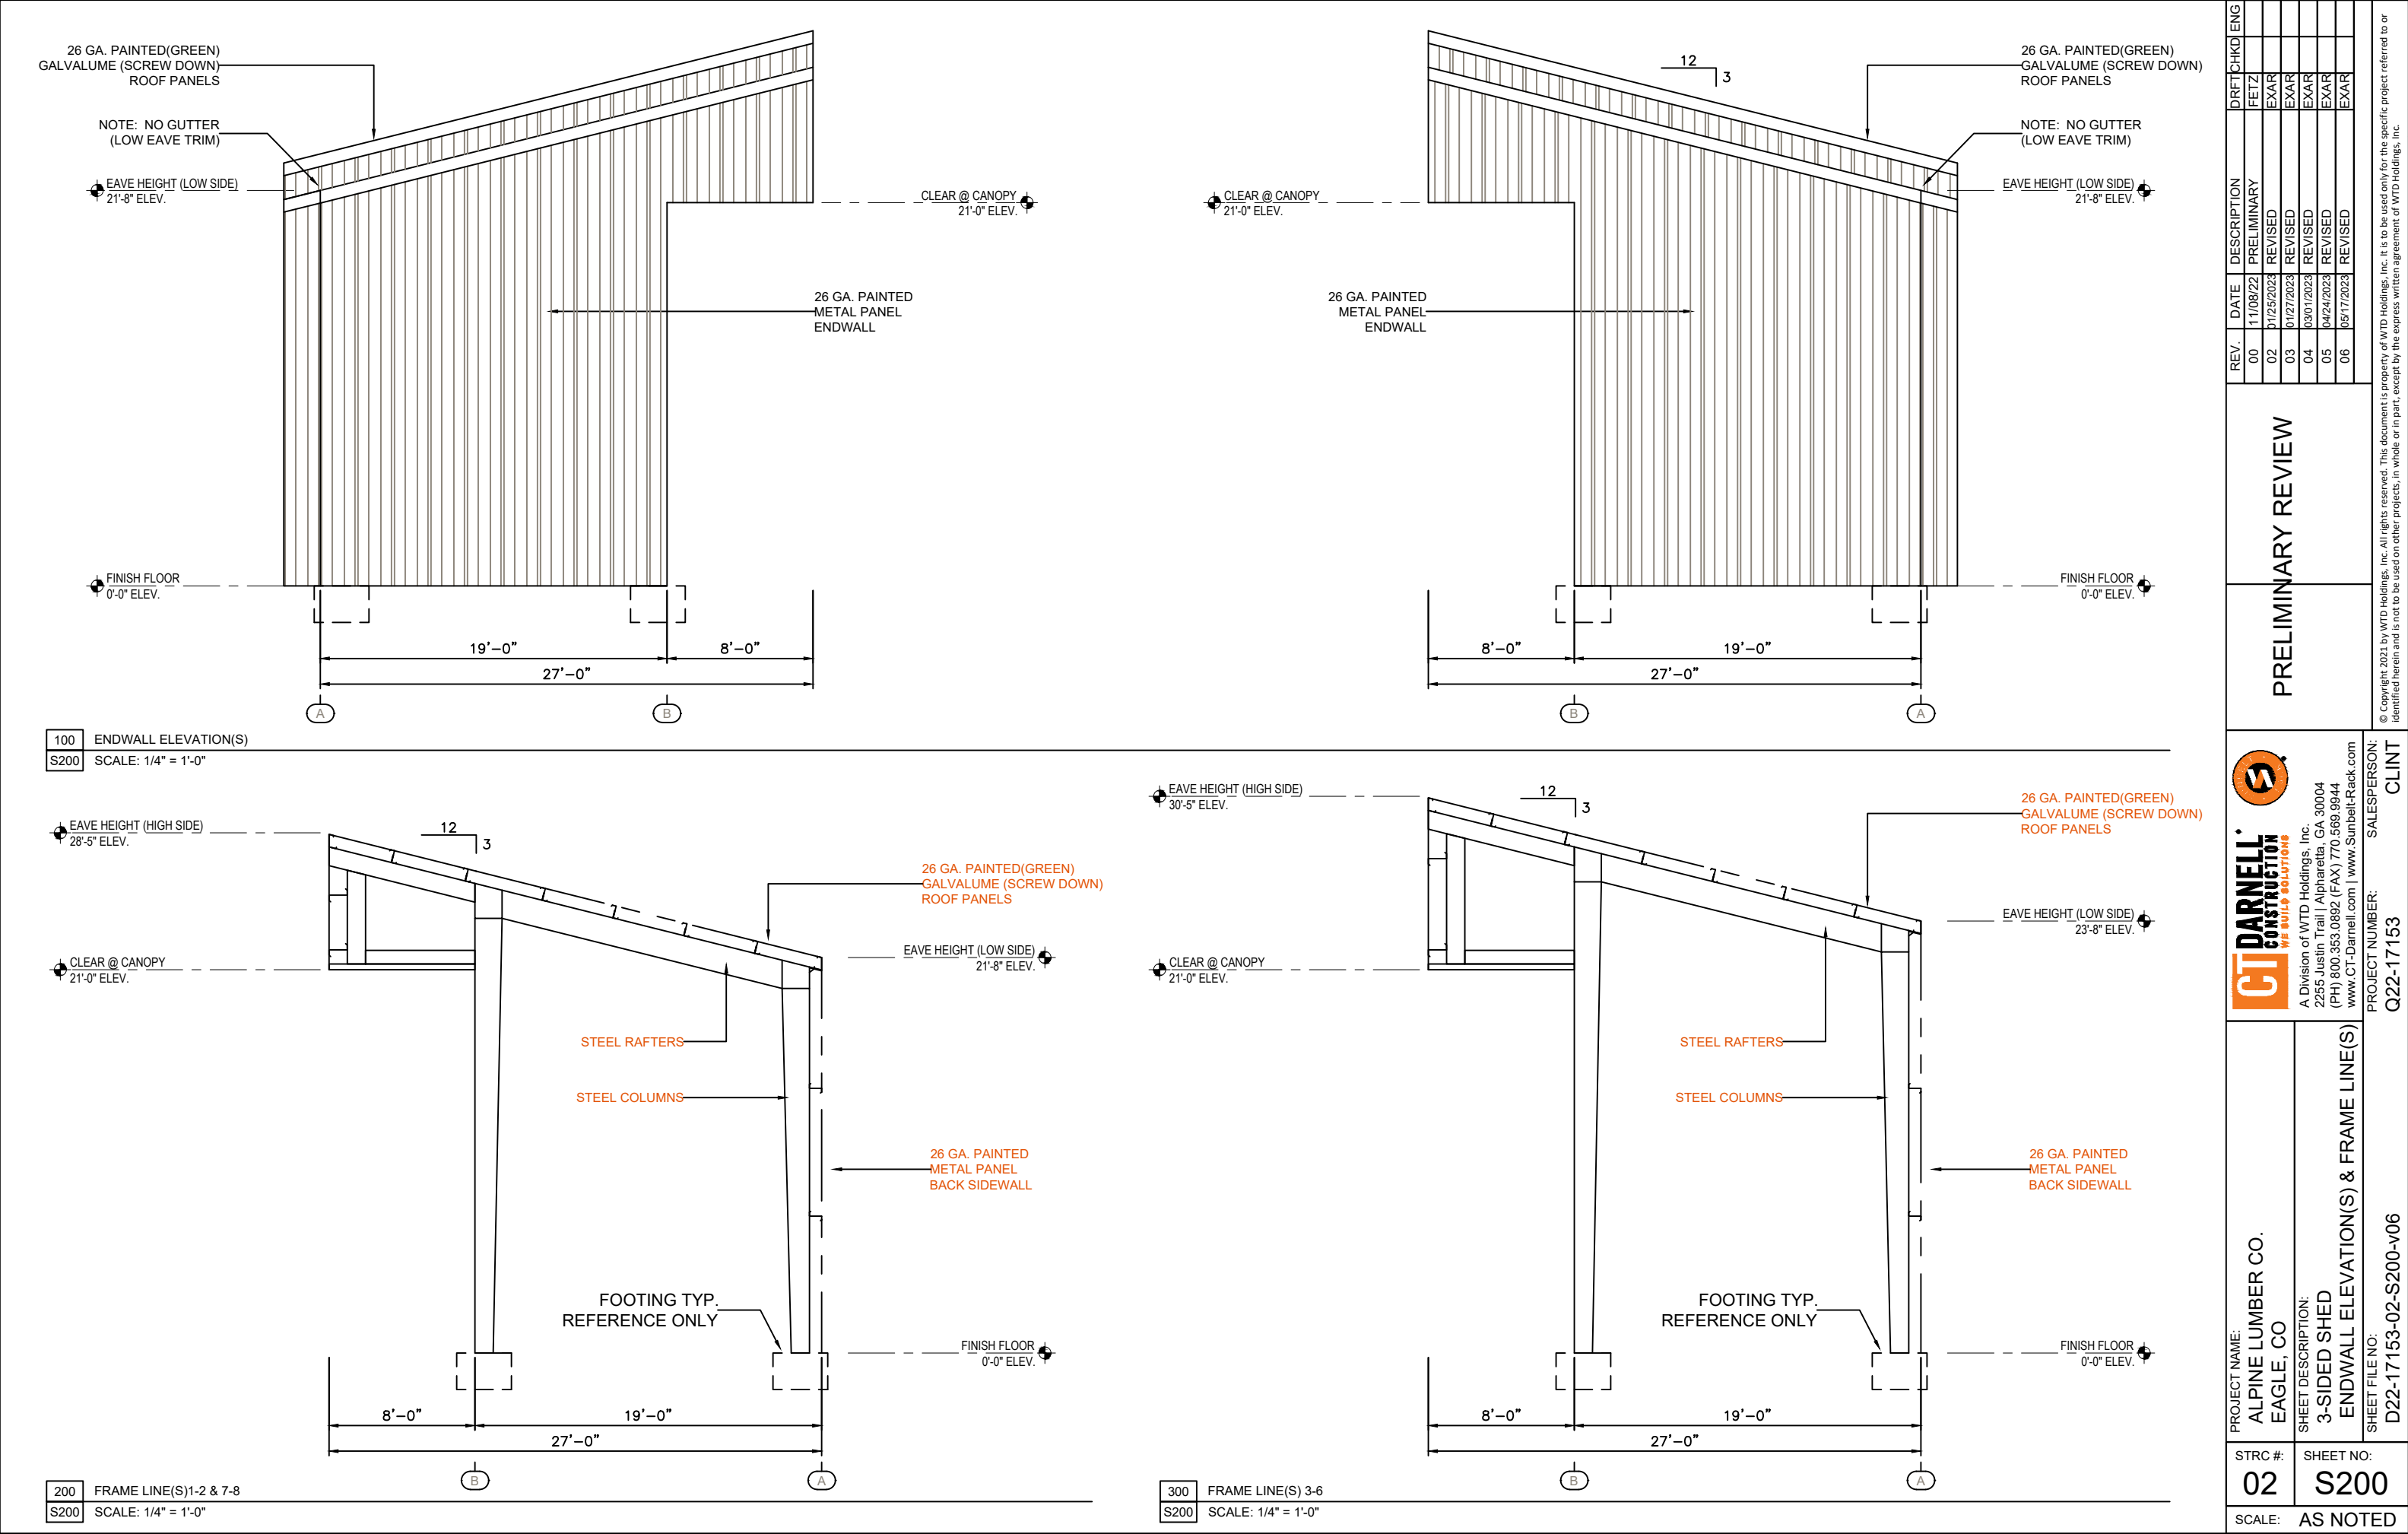


REV.		DATE	DESCRIPTION	DRF	CHKD	ENG
00	11/08/22	PRELIMINARY	FETZ			
02	01/25/2023	REVISED	EXAR			
03	01/27/2023	REVISED	EXAR			
04	03/01/2023	REVISED	EXAR			
05	04/24/2023	REVISED	EXAR			
06	05/17/2023	REVISED	EXAR			

PROJECT NAME:		SHEET NO:	
ALPINE LUMBER CO. EAGLE, CO		02 S200	
SHEET DESCRIPTION:		SCALE:	
3-SIDED SHED ENDWALL ELEVATION(S) & FRAME LINE(S)		AS NOTED	

PROJECT NUMBER:		SALESPERSON:	
Q22-17153-02-S200-v06		CLINT	
SHEET FILE NO:		PLOT DATE:	
D22-17153-02-S200-v06		5/17/2023 11:34 AM	

© Copyright 2021 by WTD Holdings, Inc. All rights reserved. This document is property of WTD Holdings, Inc. It is to be used only for the specific project referred to or identified herein and is not to be used on other projects, in whole or in part, except by the express written agreement of WTD Holdings, Inc.

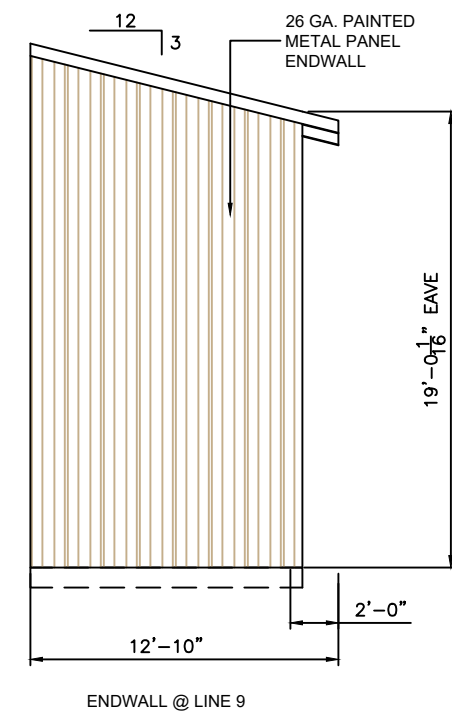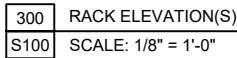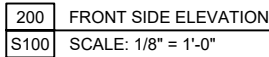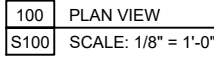

STRC #:	SHEET NO:
03	S100
SCALE:	AS NOTED

© Copyright 2021 by WTD Holdings, Inc. All rights reserved. This document is property of WTD Holdings, Inc. It is to be used only for the specific project referred to or identified herein and is not to be used on other projects, in whole or in part, except by the express written agreement of WTD Holdings, Inc.

PROJECT NUMBER:
Q22-17153

SHEET FILE NO:
D22-17153-03-S100-v06

TED