


SUMMARY

DWELLING
UNITS

| | |
|----------|-----|
| PHASE I | 396 |
| PHASE II | 69 |
| TOTAL | 465 |

"This concept plan is for illustrative purposes only. It represents only one potential development plan. Road, open space and building locations are not to be considered a depiction of the final project."

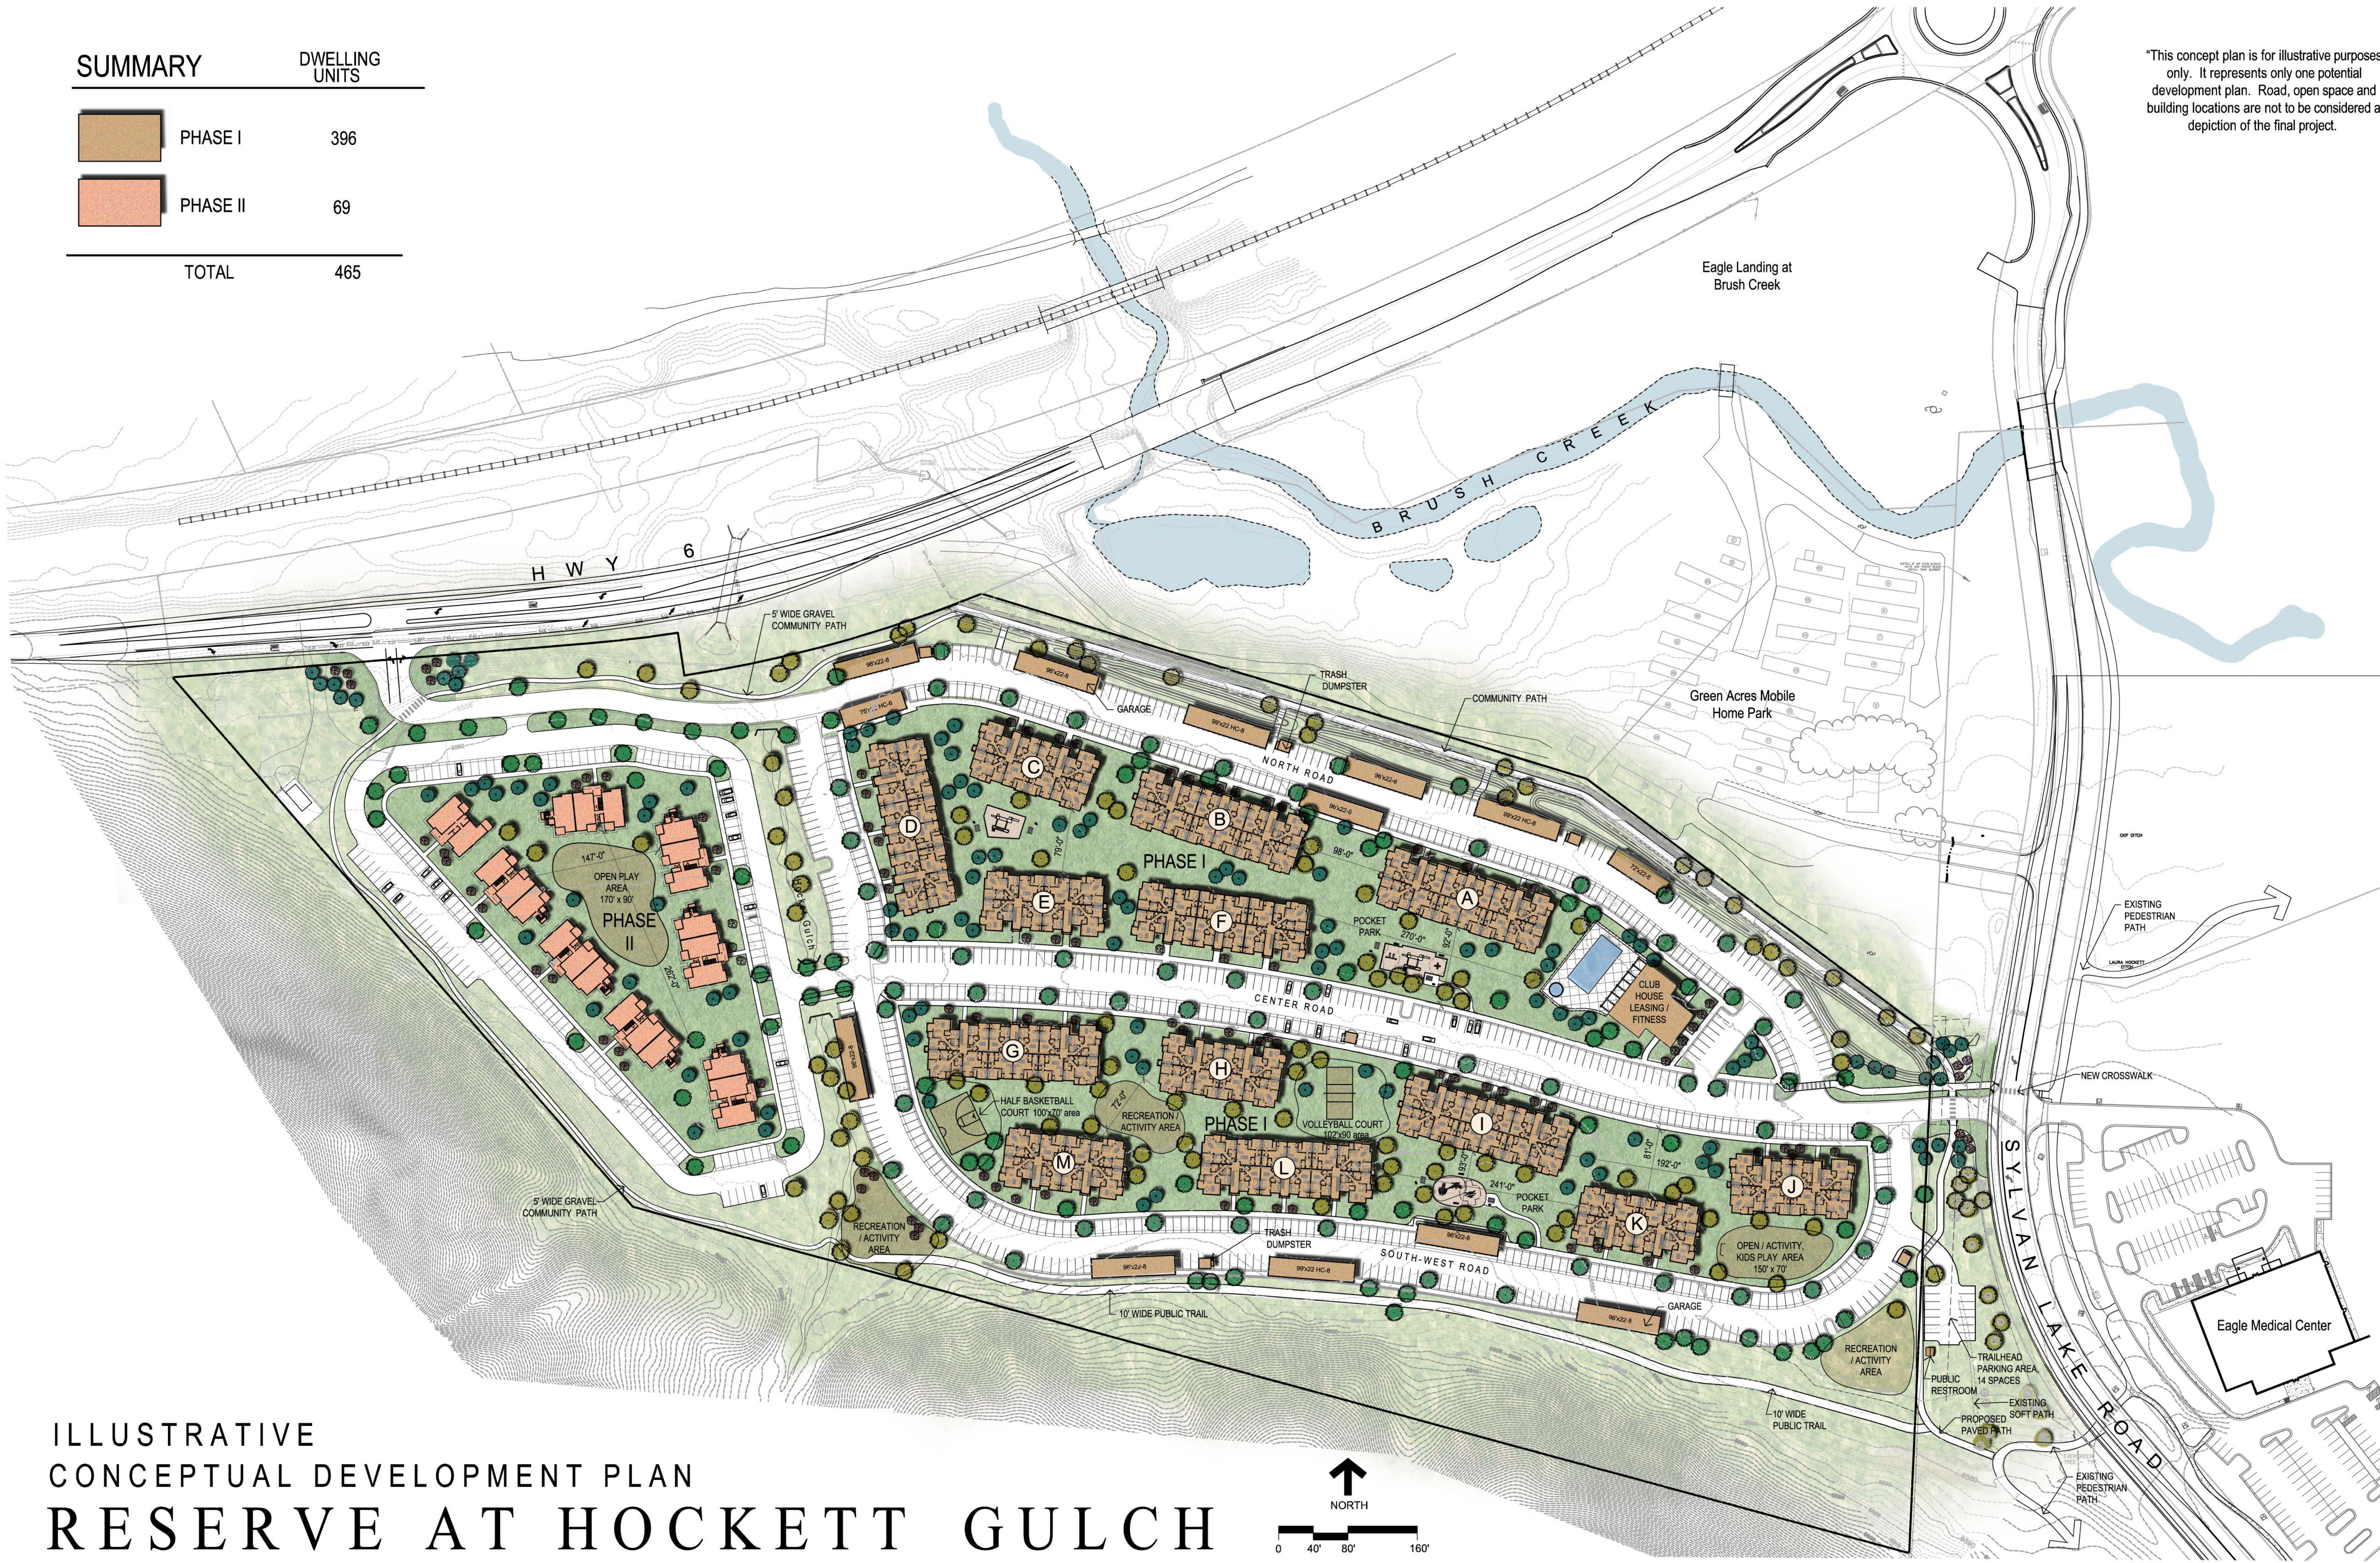

ILLUSTRATIVE
CONCEPTUAL DEVELOPMENT PLAN
RESERVE AT HOCKETT GULCH
EAGLE, COLORADO

