



TRACT T

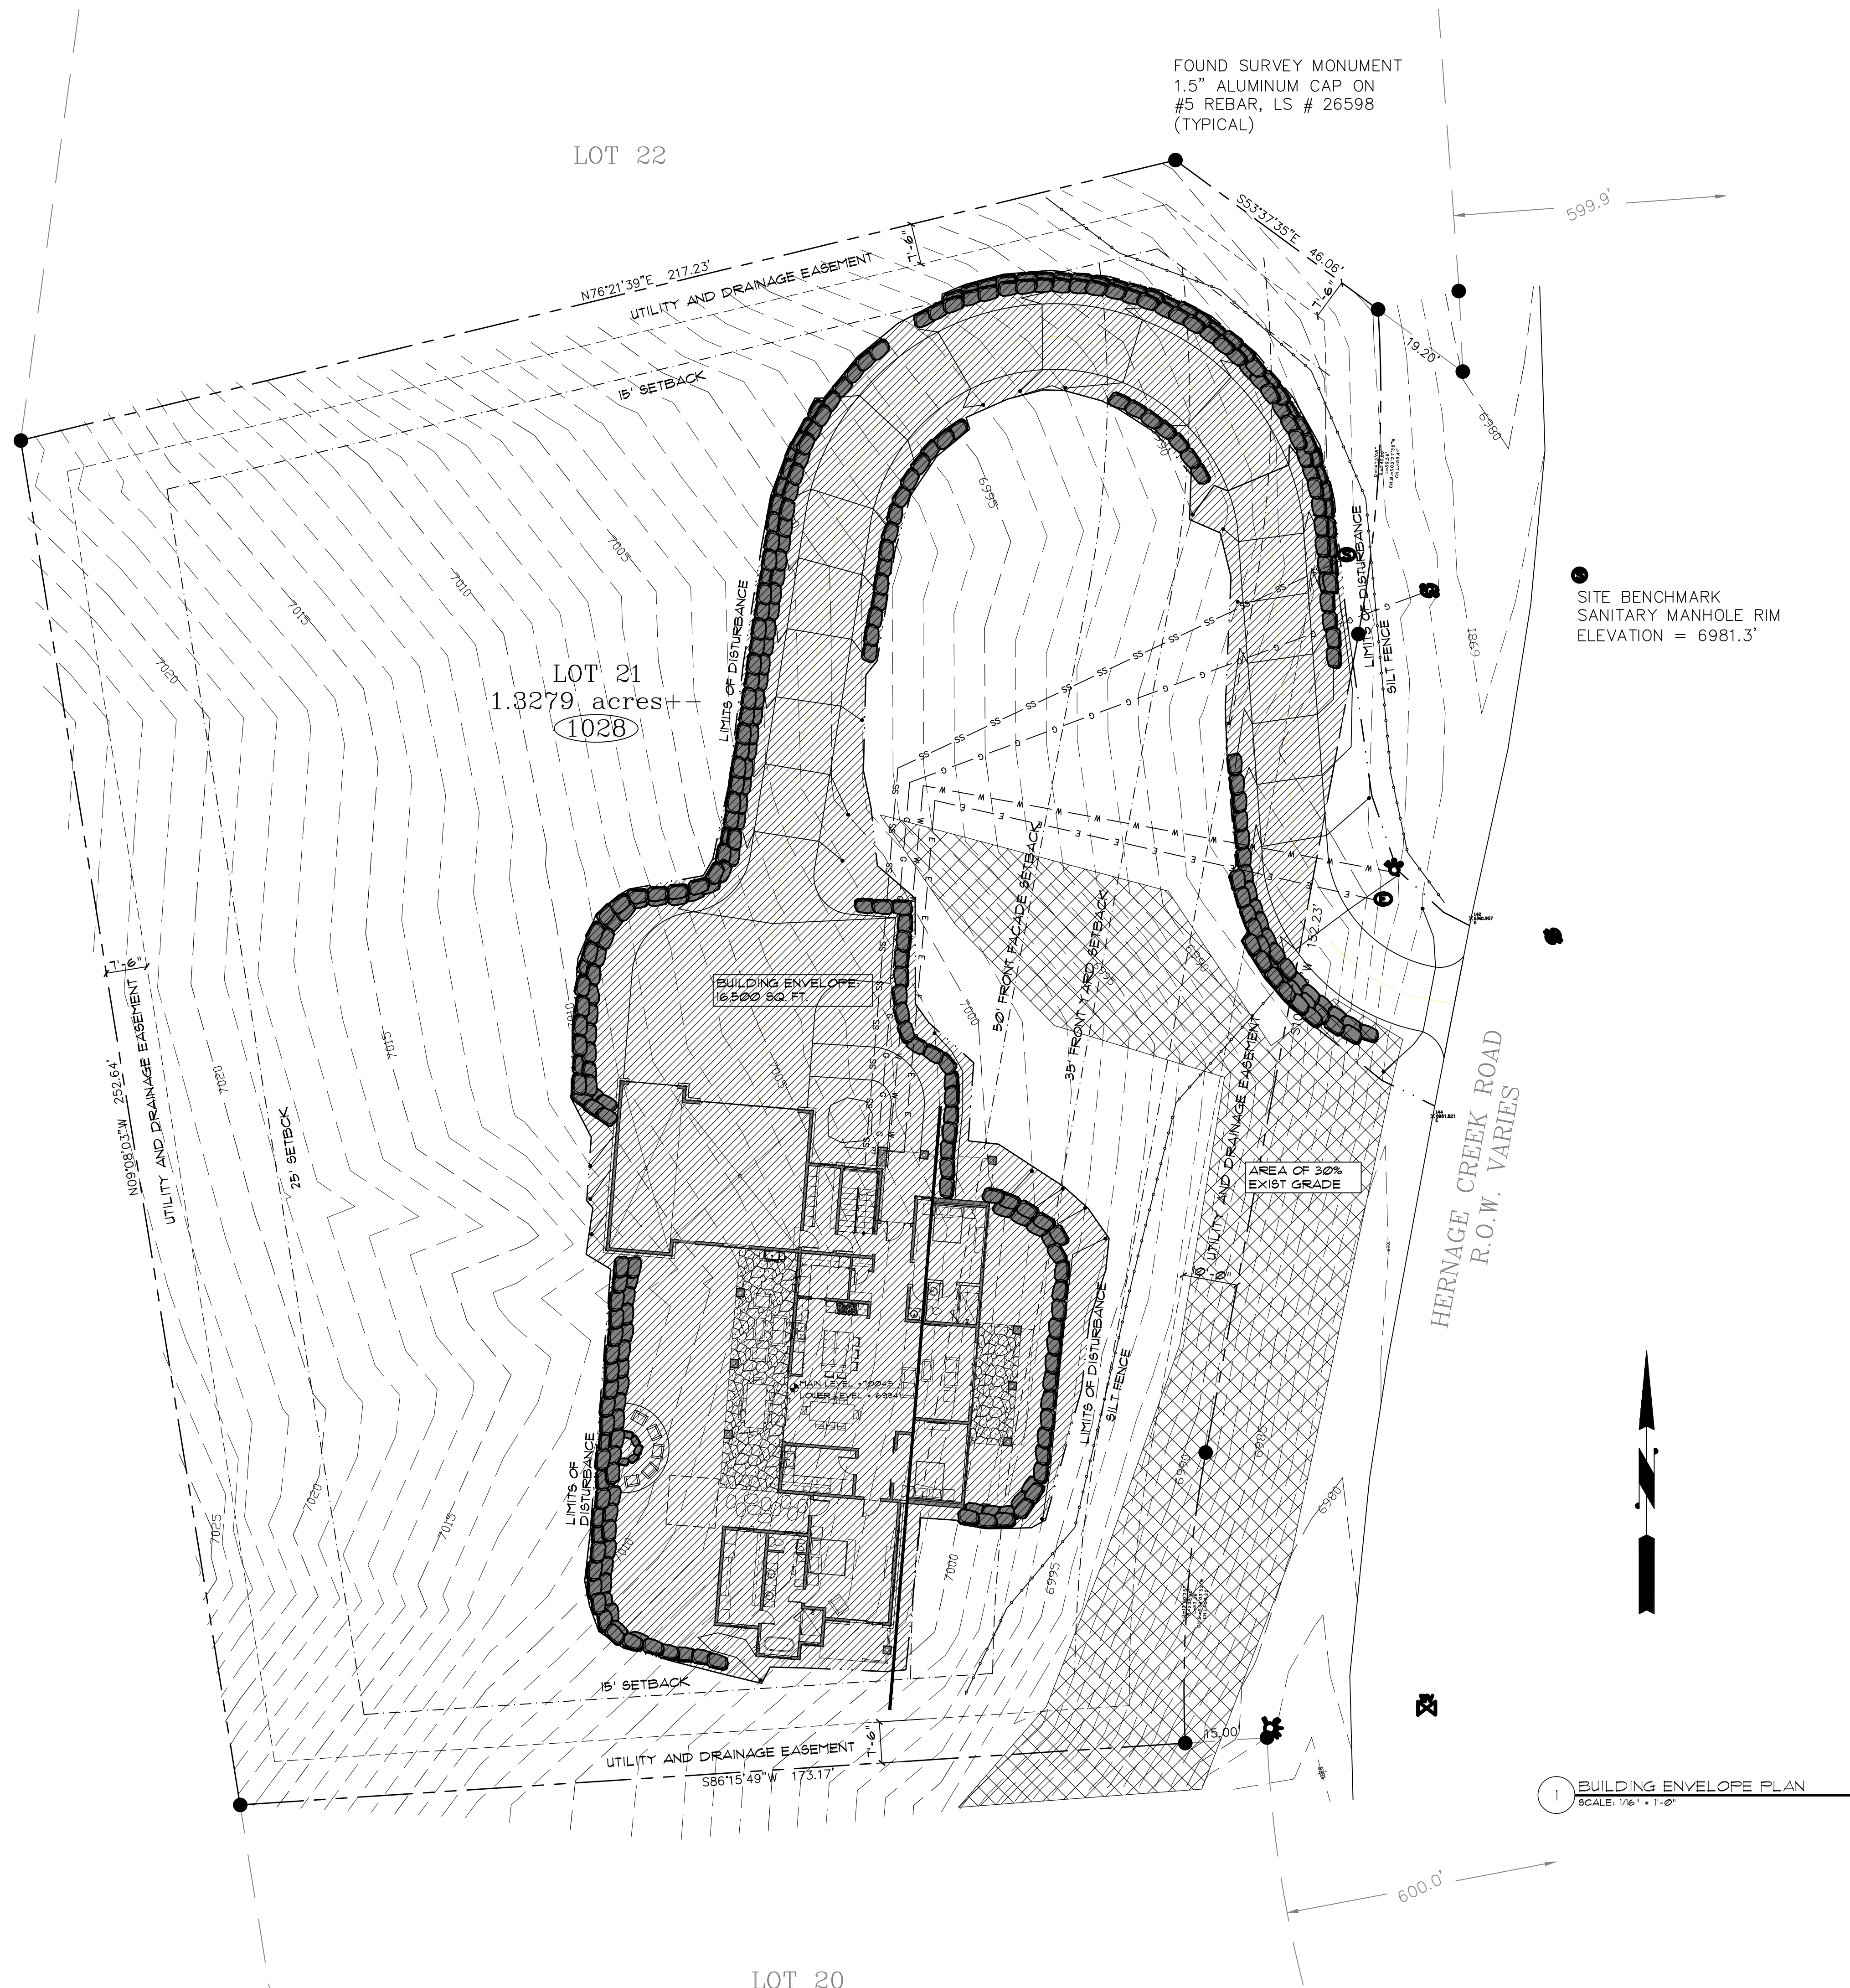

NDG
ARCHITECTURE
970-471-0698 | BNUTKINS@NDG-INC.COM

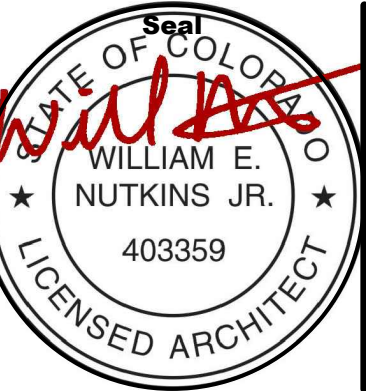

Collins Residence
1028 Hernage Creek Road - Lot 21
Eagle Ranch, Eagle, Colorado

Job#:
2019-018
Issued:
DRB Sketrch - 12/03/2020
Rev DRB - 01/06/2021

Dwg. Name:
Building
Envelope Plan

Revision	No.	Date

Sheet
BE