


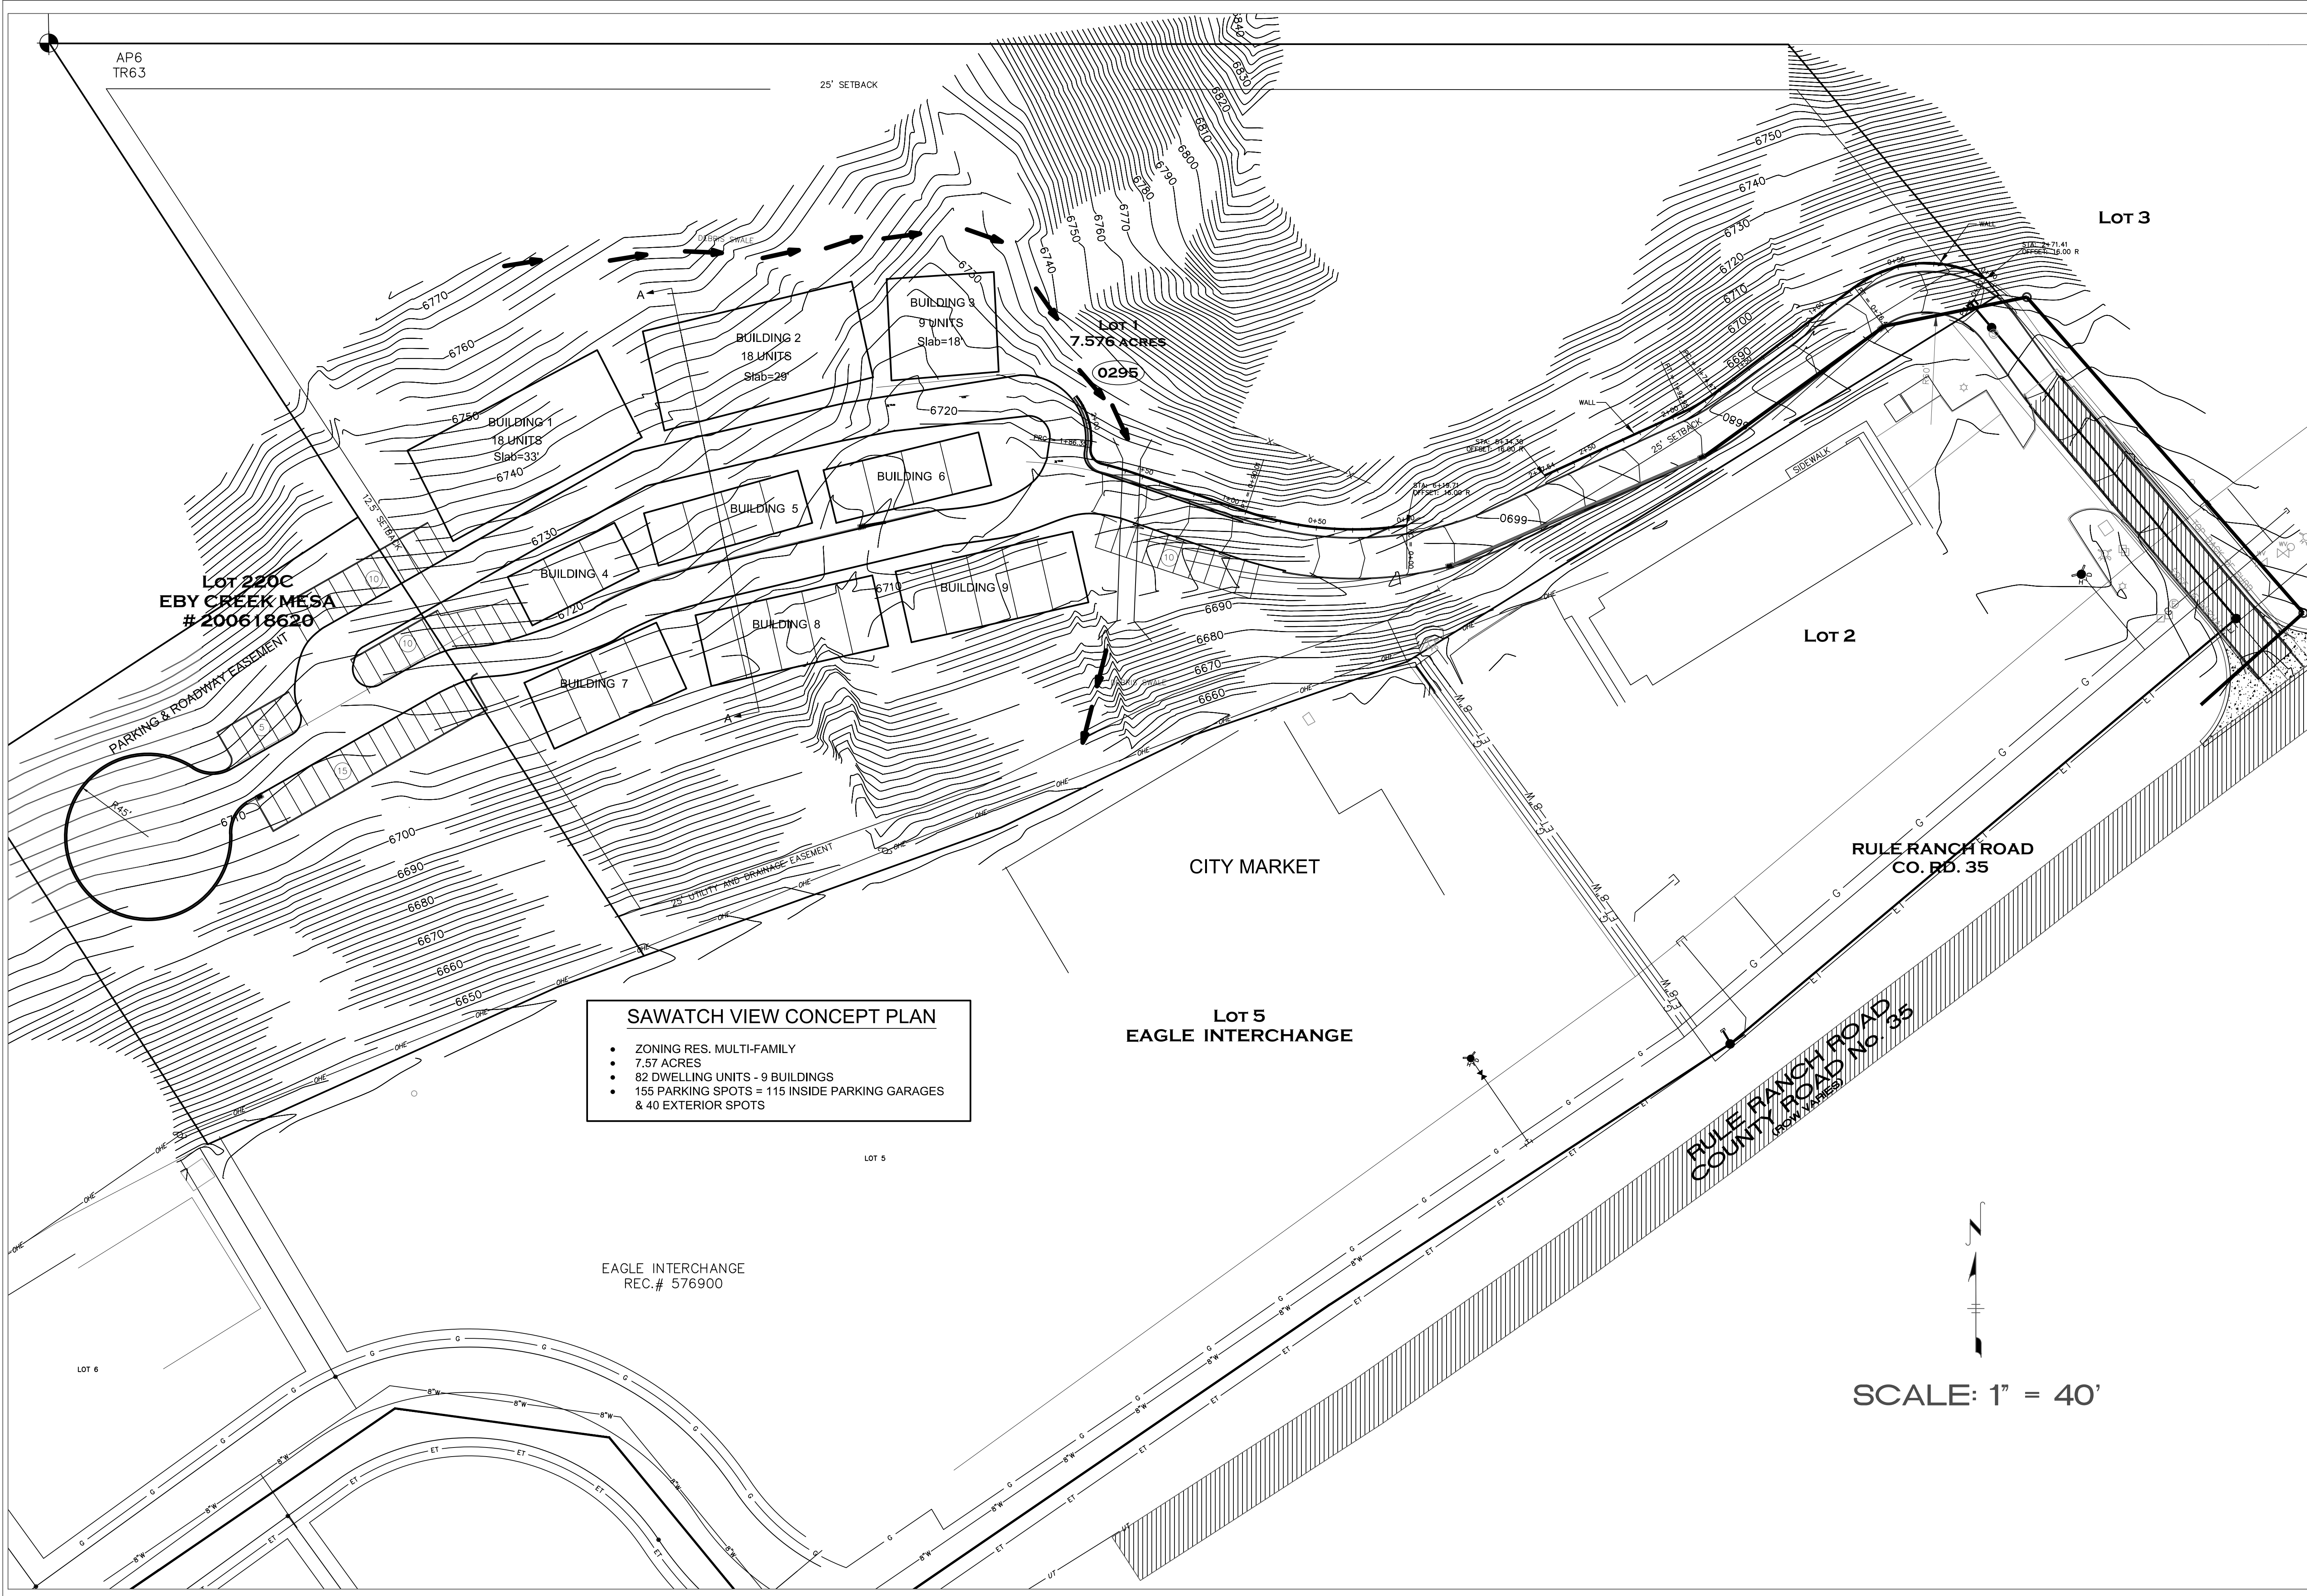

SAWATCH VIEW CONCEPT PLAN

- ZONING RES. MULTI-FAMILY
- 7.57 ACRES
- 82 DWELLING UNITS - 9 BUILDINGS
- 155 PARKING SPOTS = 115 INSIDE PARKING GARAGES & 40 EXTERIOR SPOTS

297 Rule Road, LLC
M Properties, LLC



P.O. Box 3434, Eagle
853 CR 151, Gypsum
dnp@harcourtlands.com
Ph: (970) 949-9391

SAWATCHVIEW

TOWN OF EAGLE, COLORADO
ZONING CONCEPT PLAN
CONCEPT ROAD PLAN AND PROFILE

No.	Revision	By: TDH	Date

SHEET
1

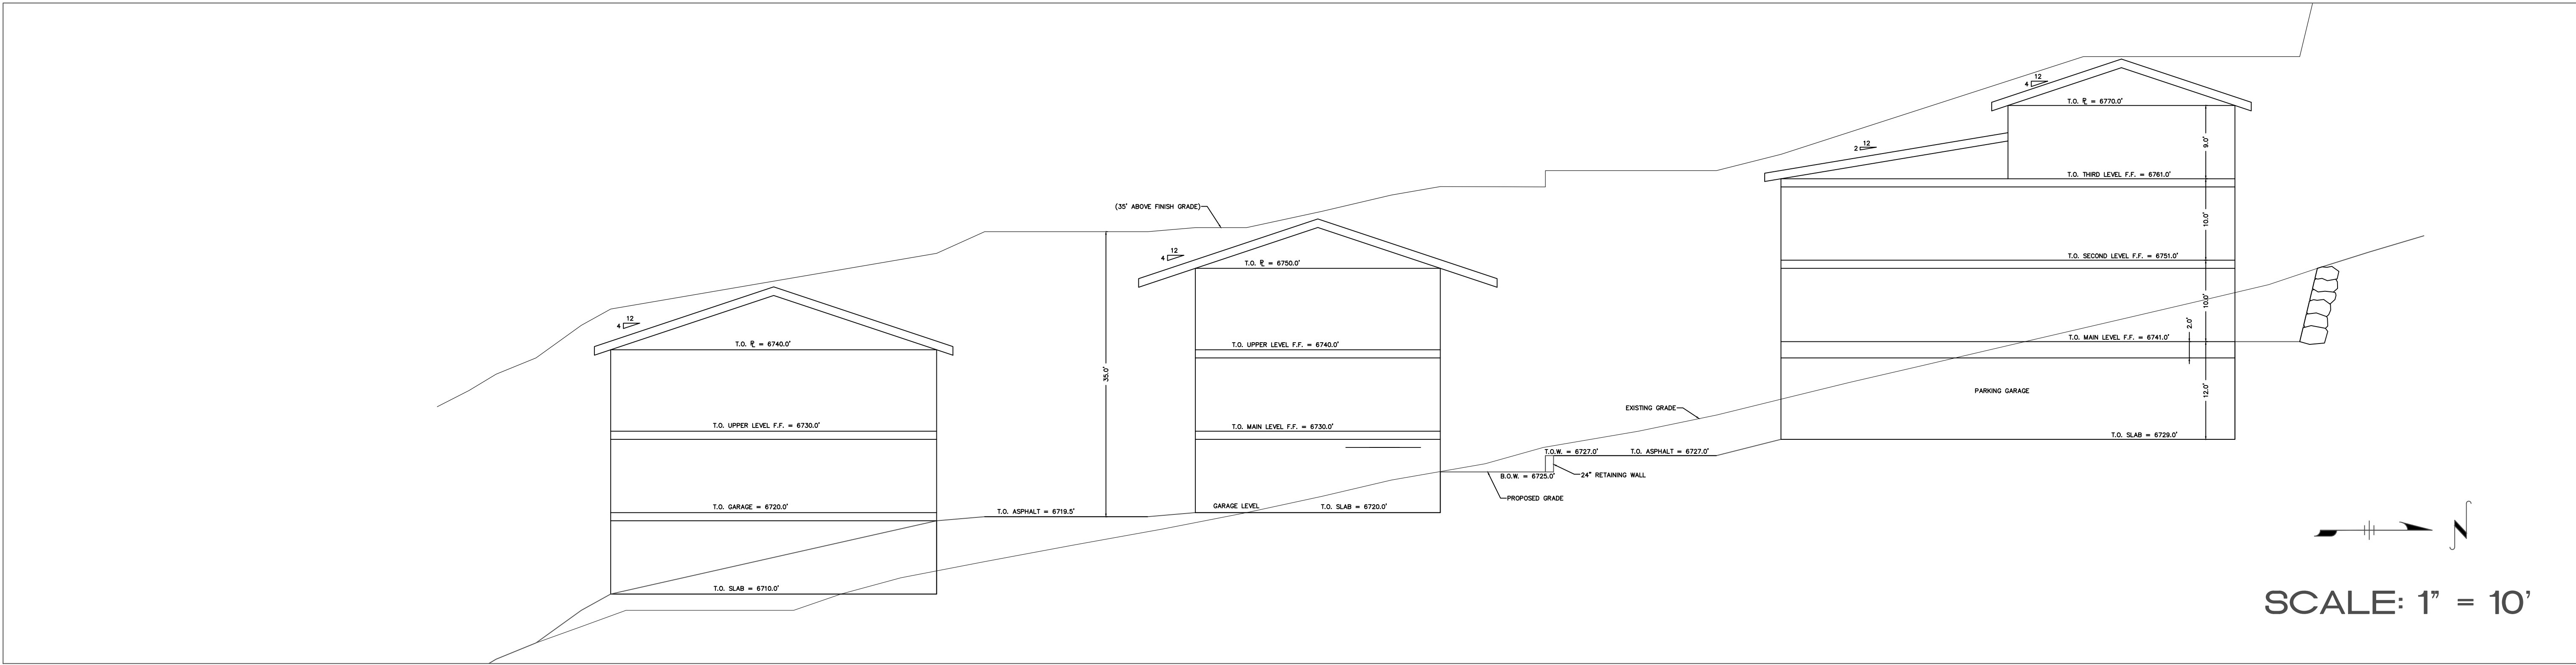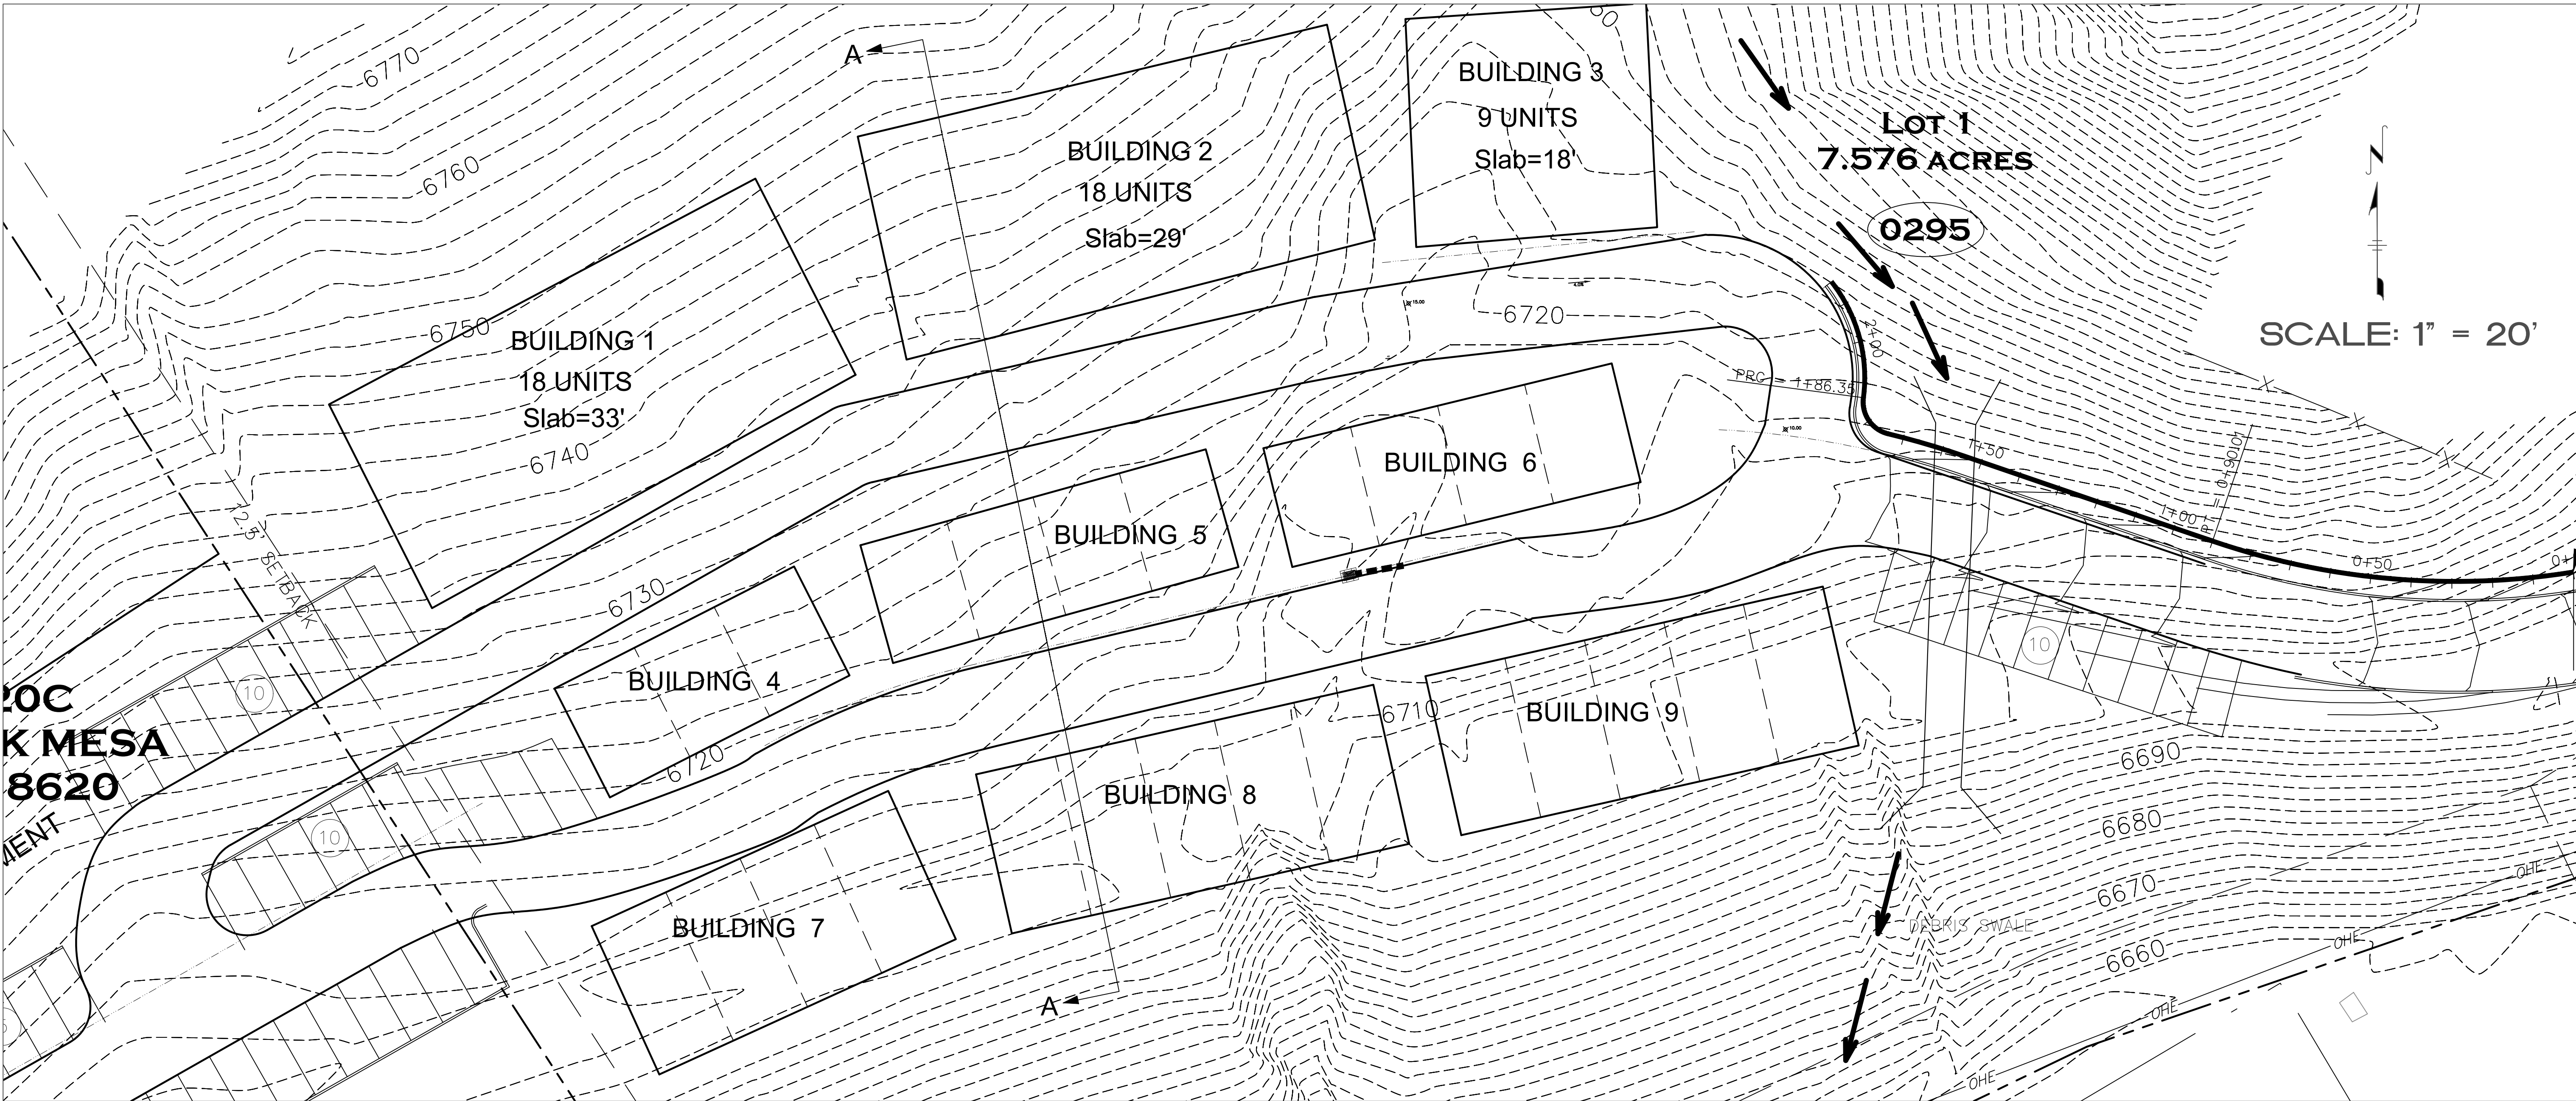

295 Rule Road, LLC
811 Properties, LLC

P.O. Box 3434, Eagle
883 CR 151, Gypsum
info@295rule.com
Ph: (970) 949-9391

SAWATCHVIEW

TOWN OF EAGLE, COLORADO
ZONING CONCEPT PLAN
CONCEPT ROAD PLAN AND PROFILE

Date: 4-2-2022	By: TDH	No.	Revision	Date

SHEET
1