


O:\Eagle\Haymeadow- 53480.5 - 2016\dwg\Site\RMF-1\Master\Road Grading-RMF1.dwg, 5/3/2022 8:14:08 AM, foth


- LEGEND**
- PROPOSED CONTOUR (5' INTERVAL)
 - PROPOSED CONTOUR (1' INTERVAL)
 - EXISTING CONTOUR (10' INTERVAL)
 - EXISTING CONTOUR (2' INTERVAL)
 - PROPOSED/EXISTING SPOT ELEVATION
 - SLOPE
 - GRADING AGAINST STEM WALL
 - ASPHALT PAVING
 - CONCRETE PAVING
 - CONCRETE DRAINAGE PAN
 - CONCRETE CURB & GUTTER
 - STORM SEWER PIPE
 - STORM SEWER MH, INLET, ETC
 - ROAD CENTERLINE & STATIONING
 - TRACT BOUNDARY
 - BUILDING SETBACK

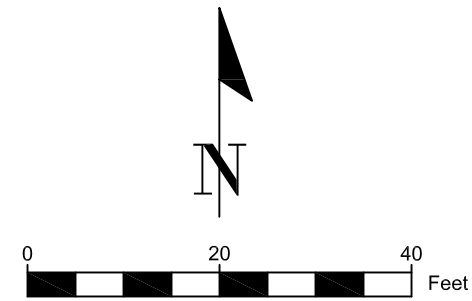

CONTRACTOR TO COMPLY WITH ALL
RECOMMENDATIONS SET FORTH IN
KUMAR & ASSOCIATES, INC. GEOTECH
REPORT NO. 113 097A
DATED AUGUST 14, 2013

PRELIMINARY
May 03, 2022
NOT FOR CONSTRUCTION

ACT E

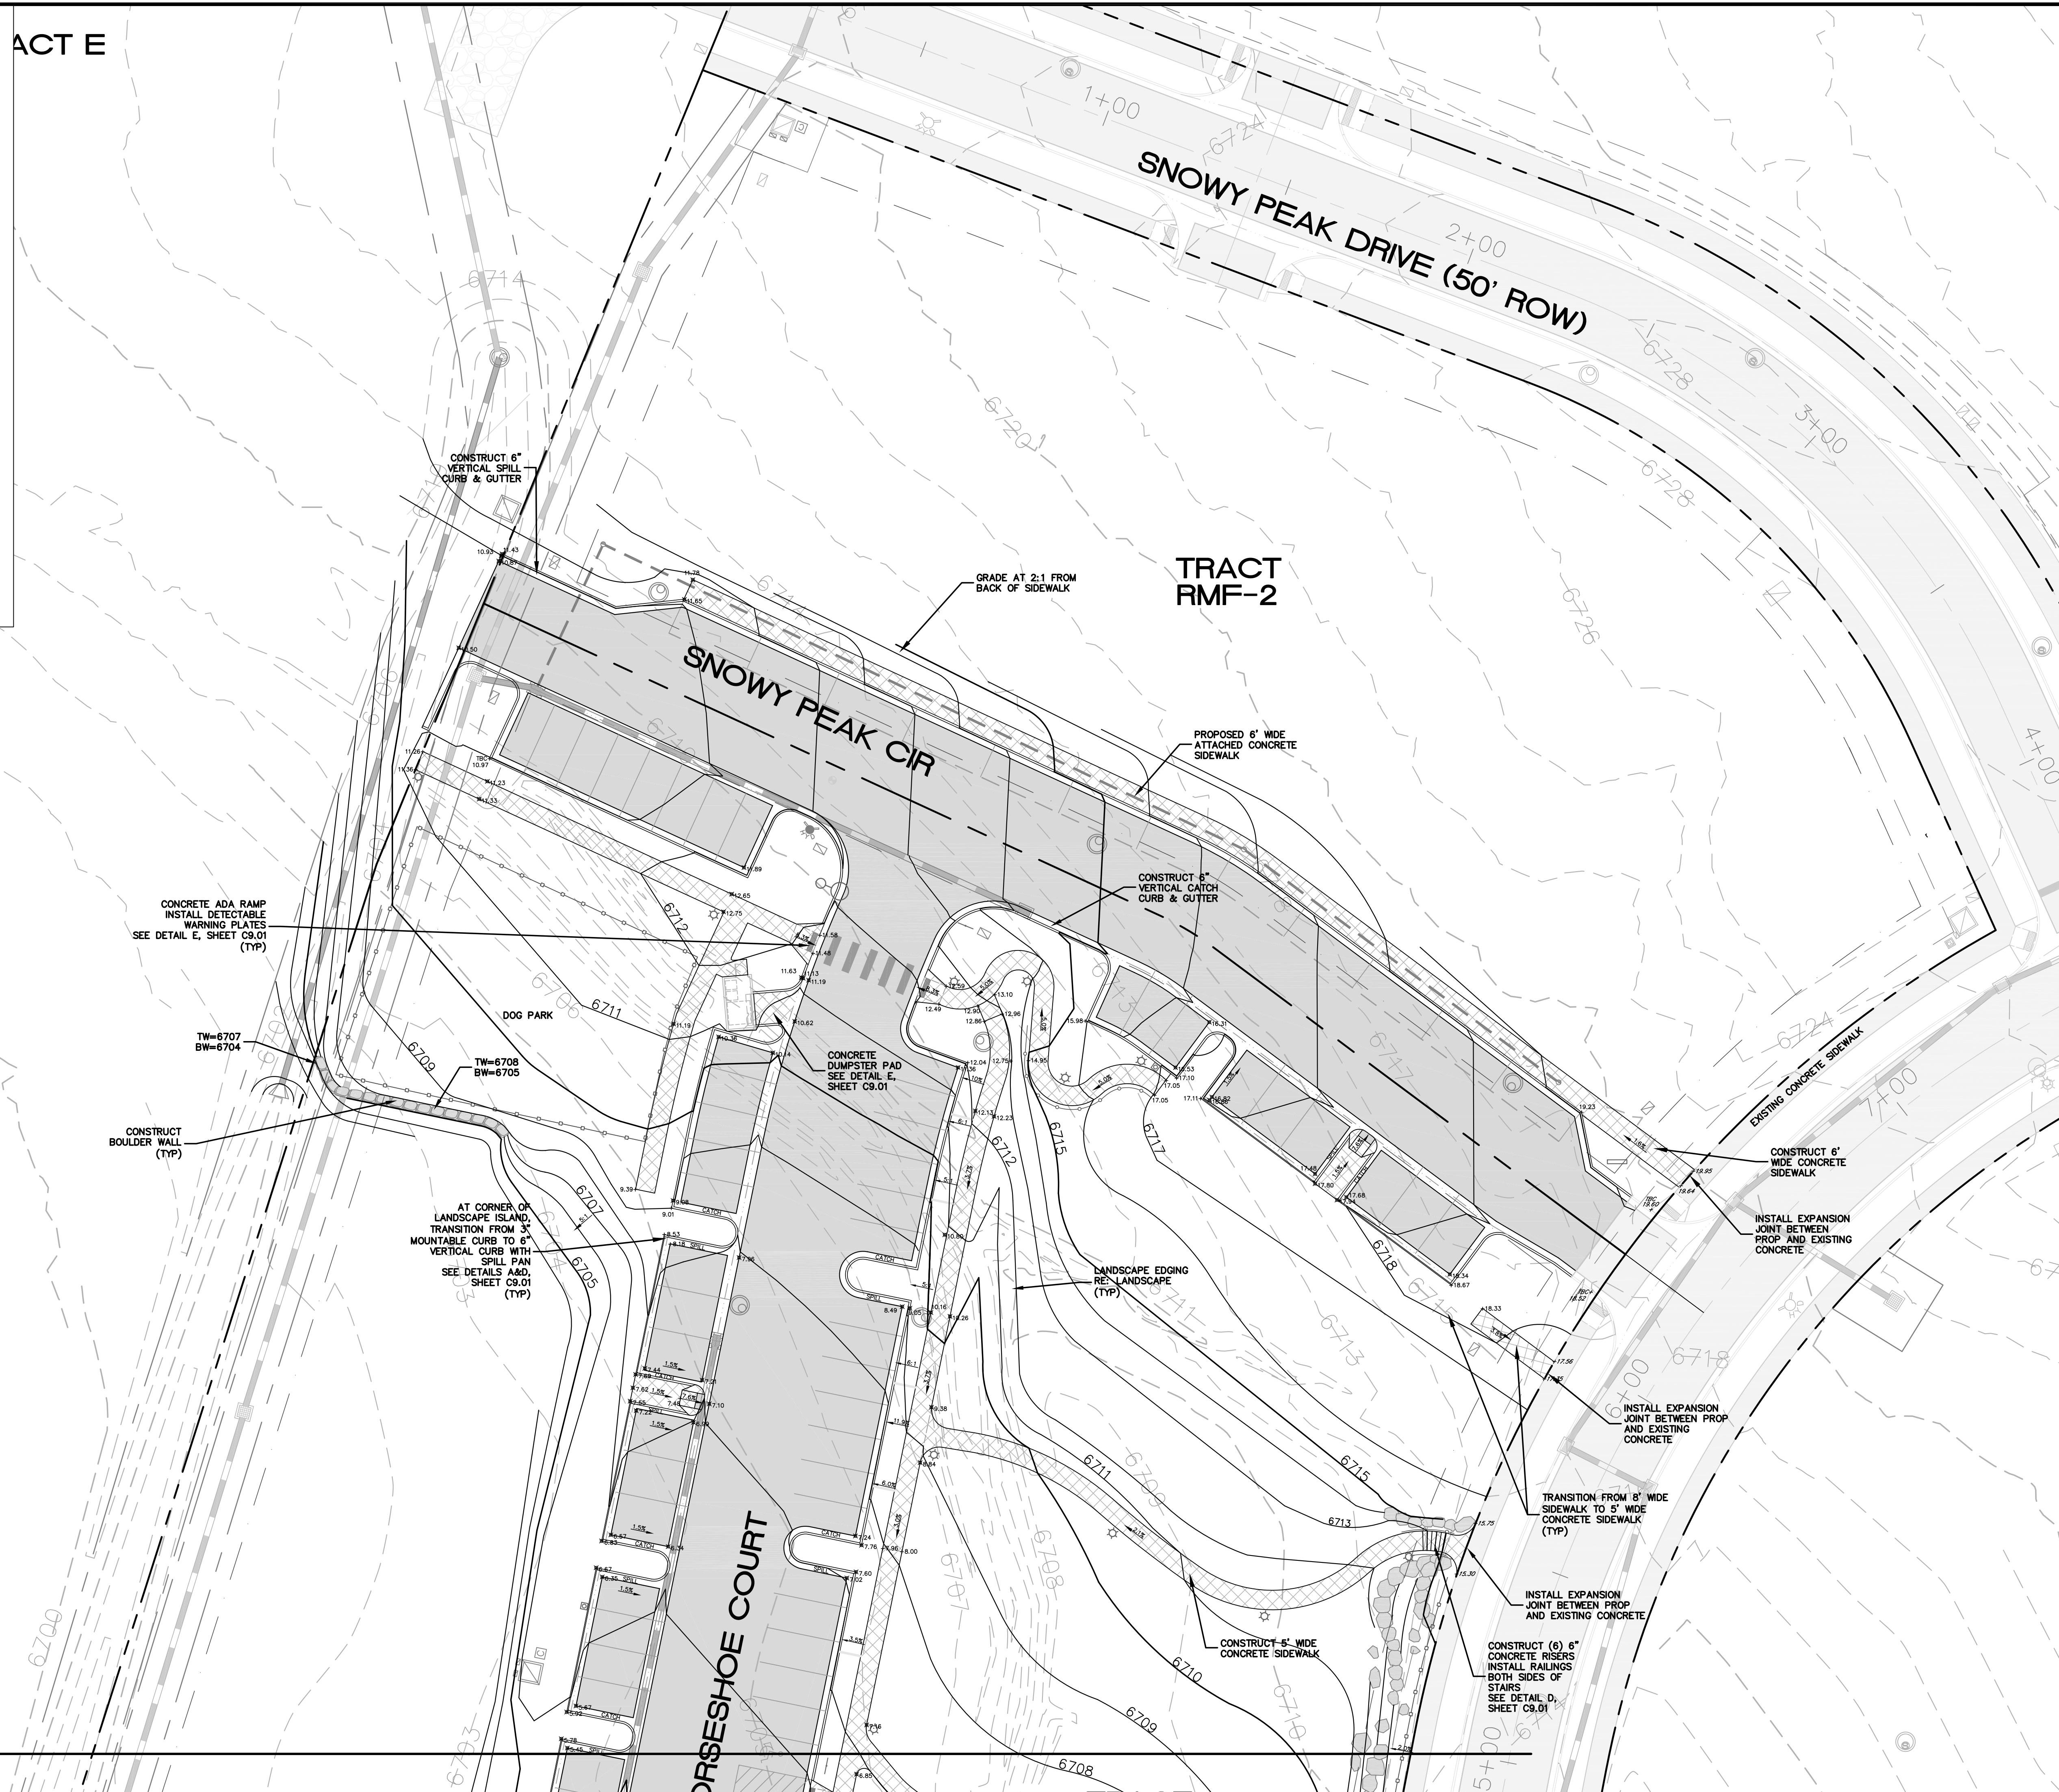



ALPINE
ENGINEERING INC.
34510 HWY 6 / UNIT A9 / PO BOX 97
EDWARDS CO 81632 / 970.926.3373
WWW.ALPINECIVIL.COM

HAYMEADOW FILING 1

RMF-1 & RMF-2

SITE GRADING

NO.	DATE	REVISIONS	BY
1	01/06/2022	MAJOR DEVELOPMENT PERMIT	GLB
2	04/24/2022	MDP-RESPONSE TO COMMENTS	GLB
	05/03/2022	BID SET	GLB

DESIGNED	GLB, RIF
DRAWN	GLB, RIF
CHECKED	MCW
JOB NO.	53480.5
DATE	07/24/2021

SHEET
C2.03