


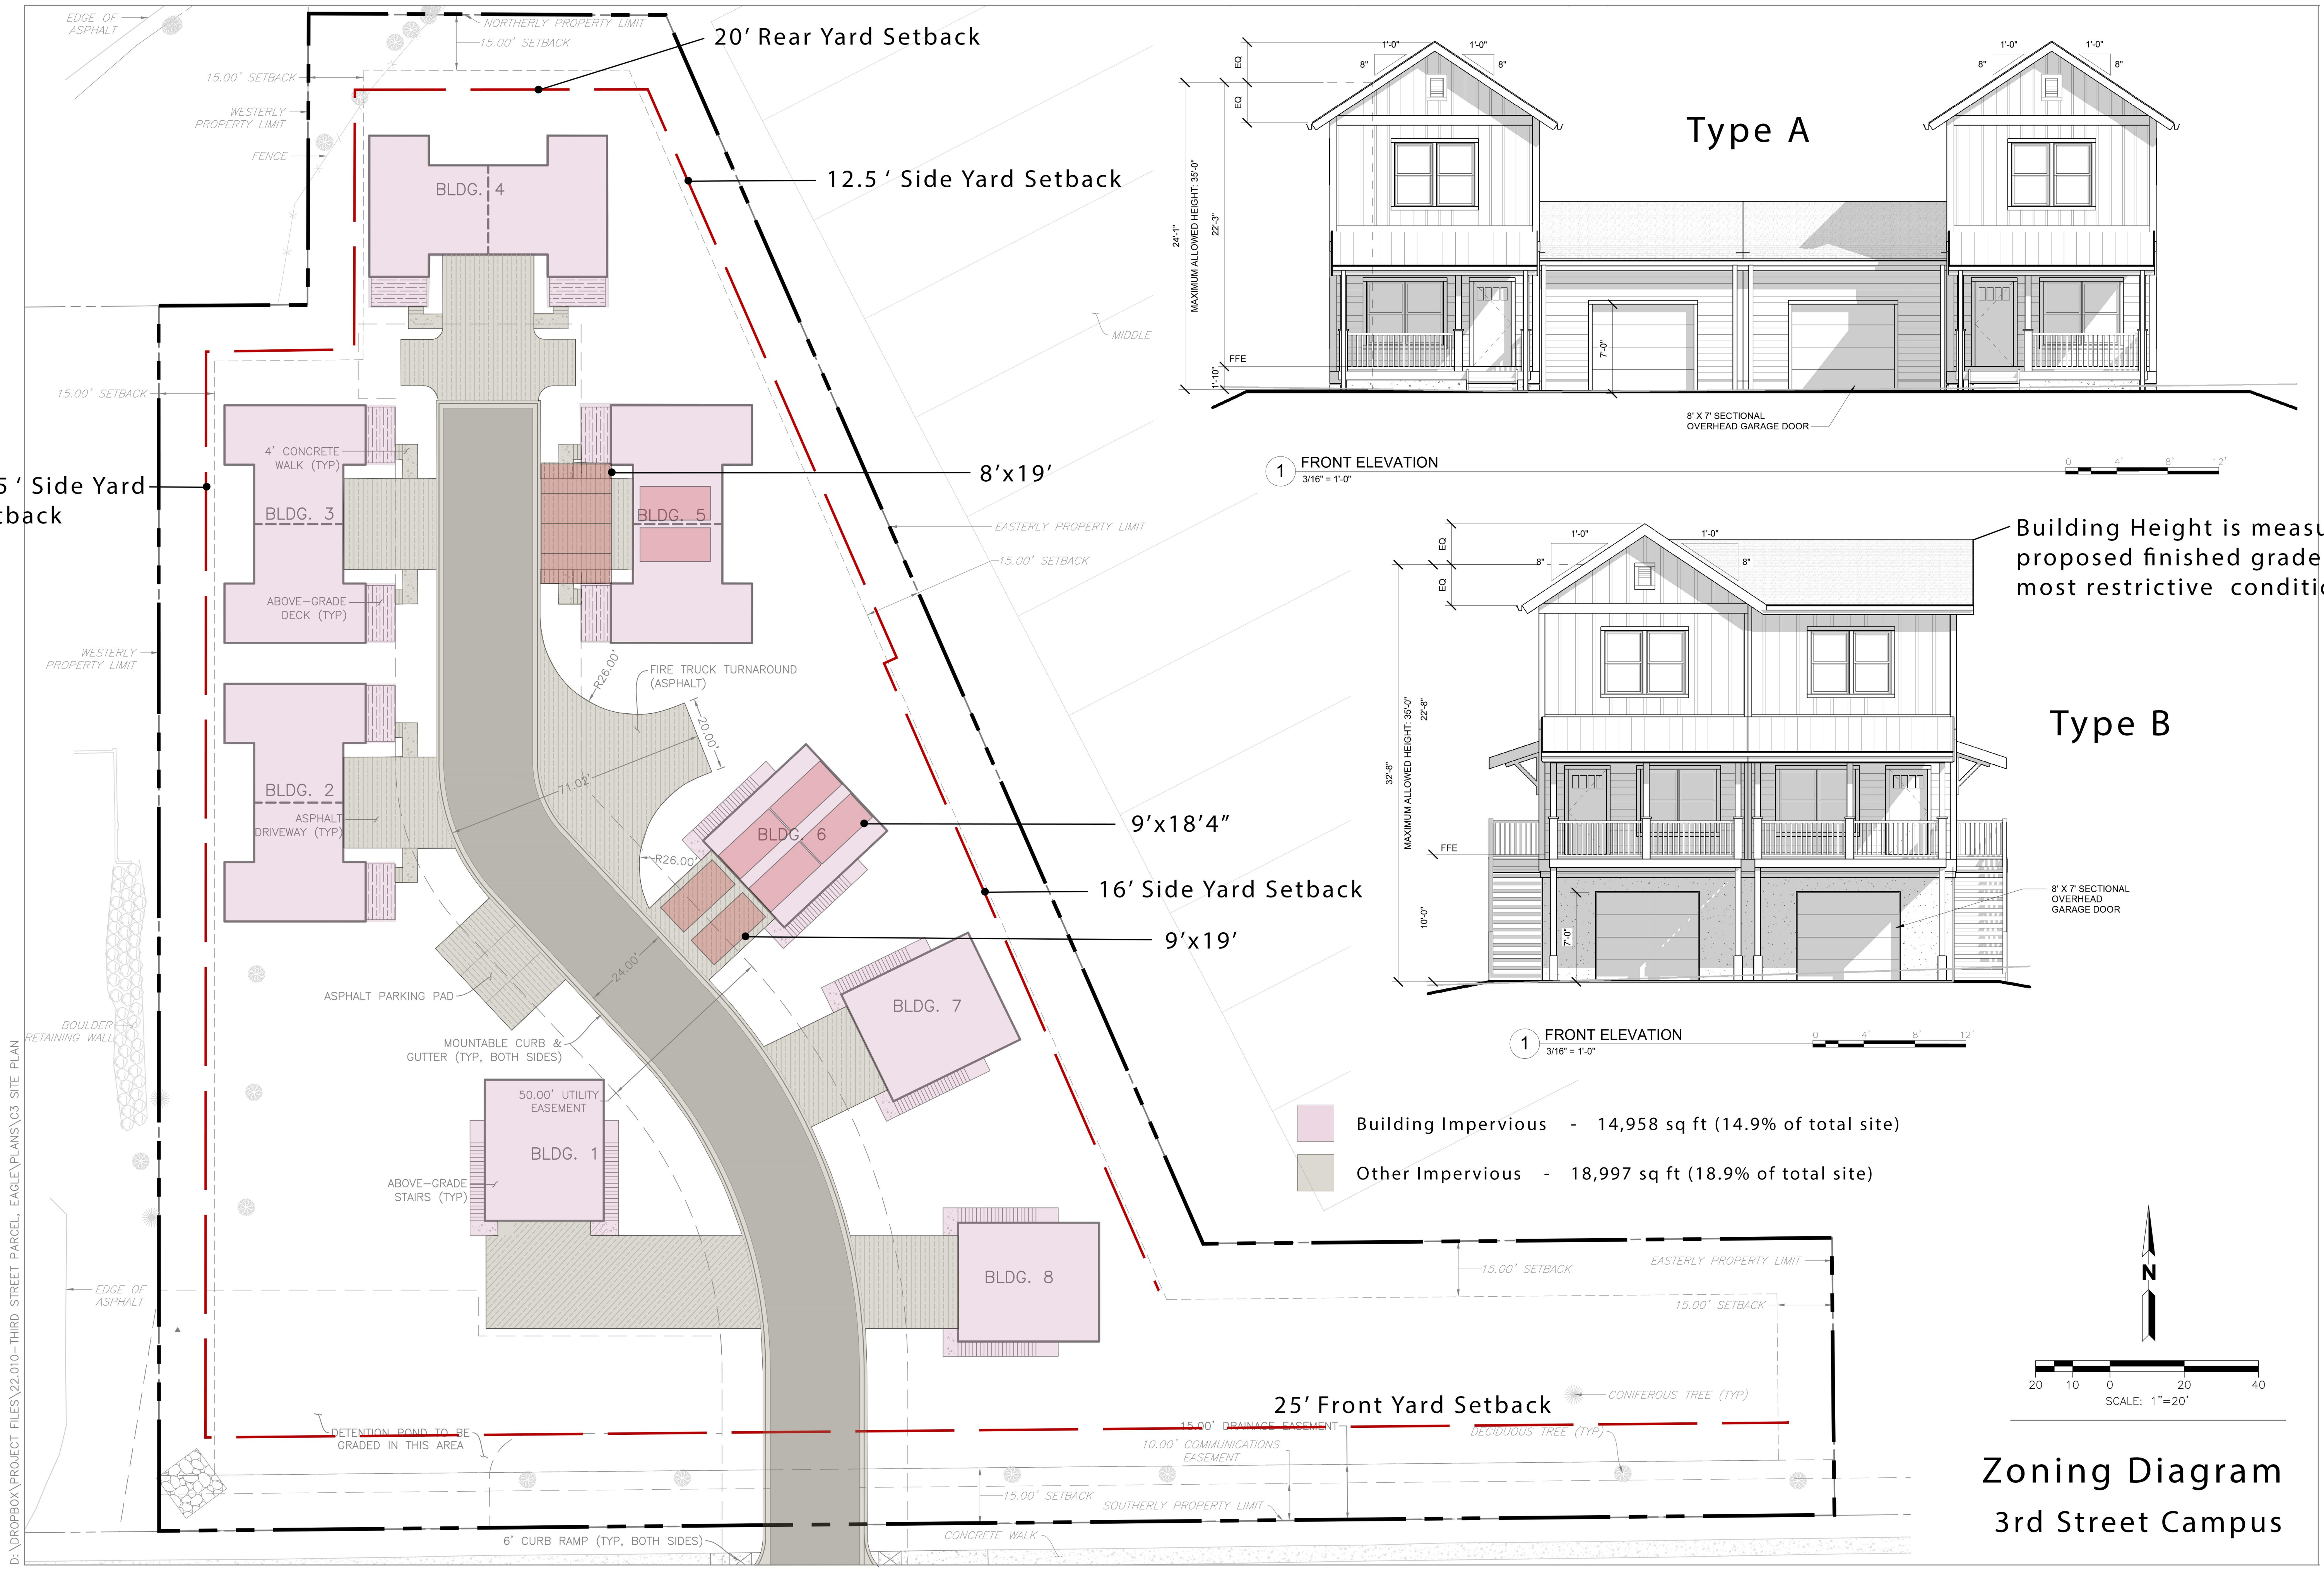

D:\DROPBOX\PROJECT FILES\22.010-THIRD STREET PARCEL, EAGLE\PLANS\C3 SITE PLAN