



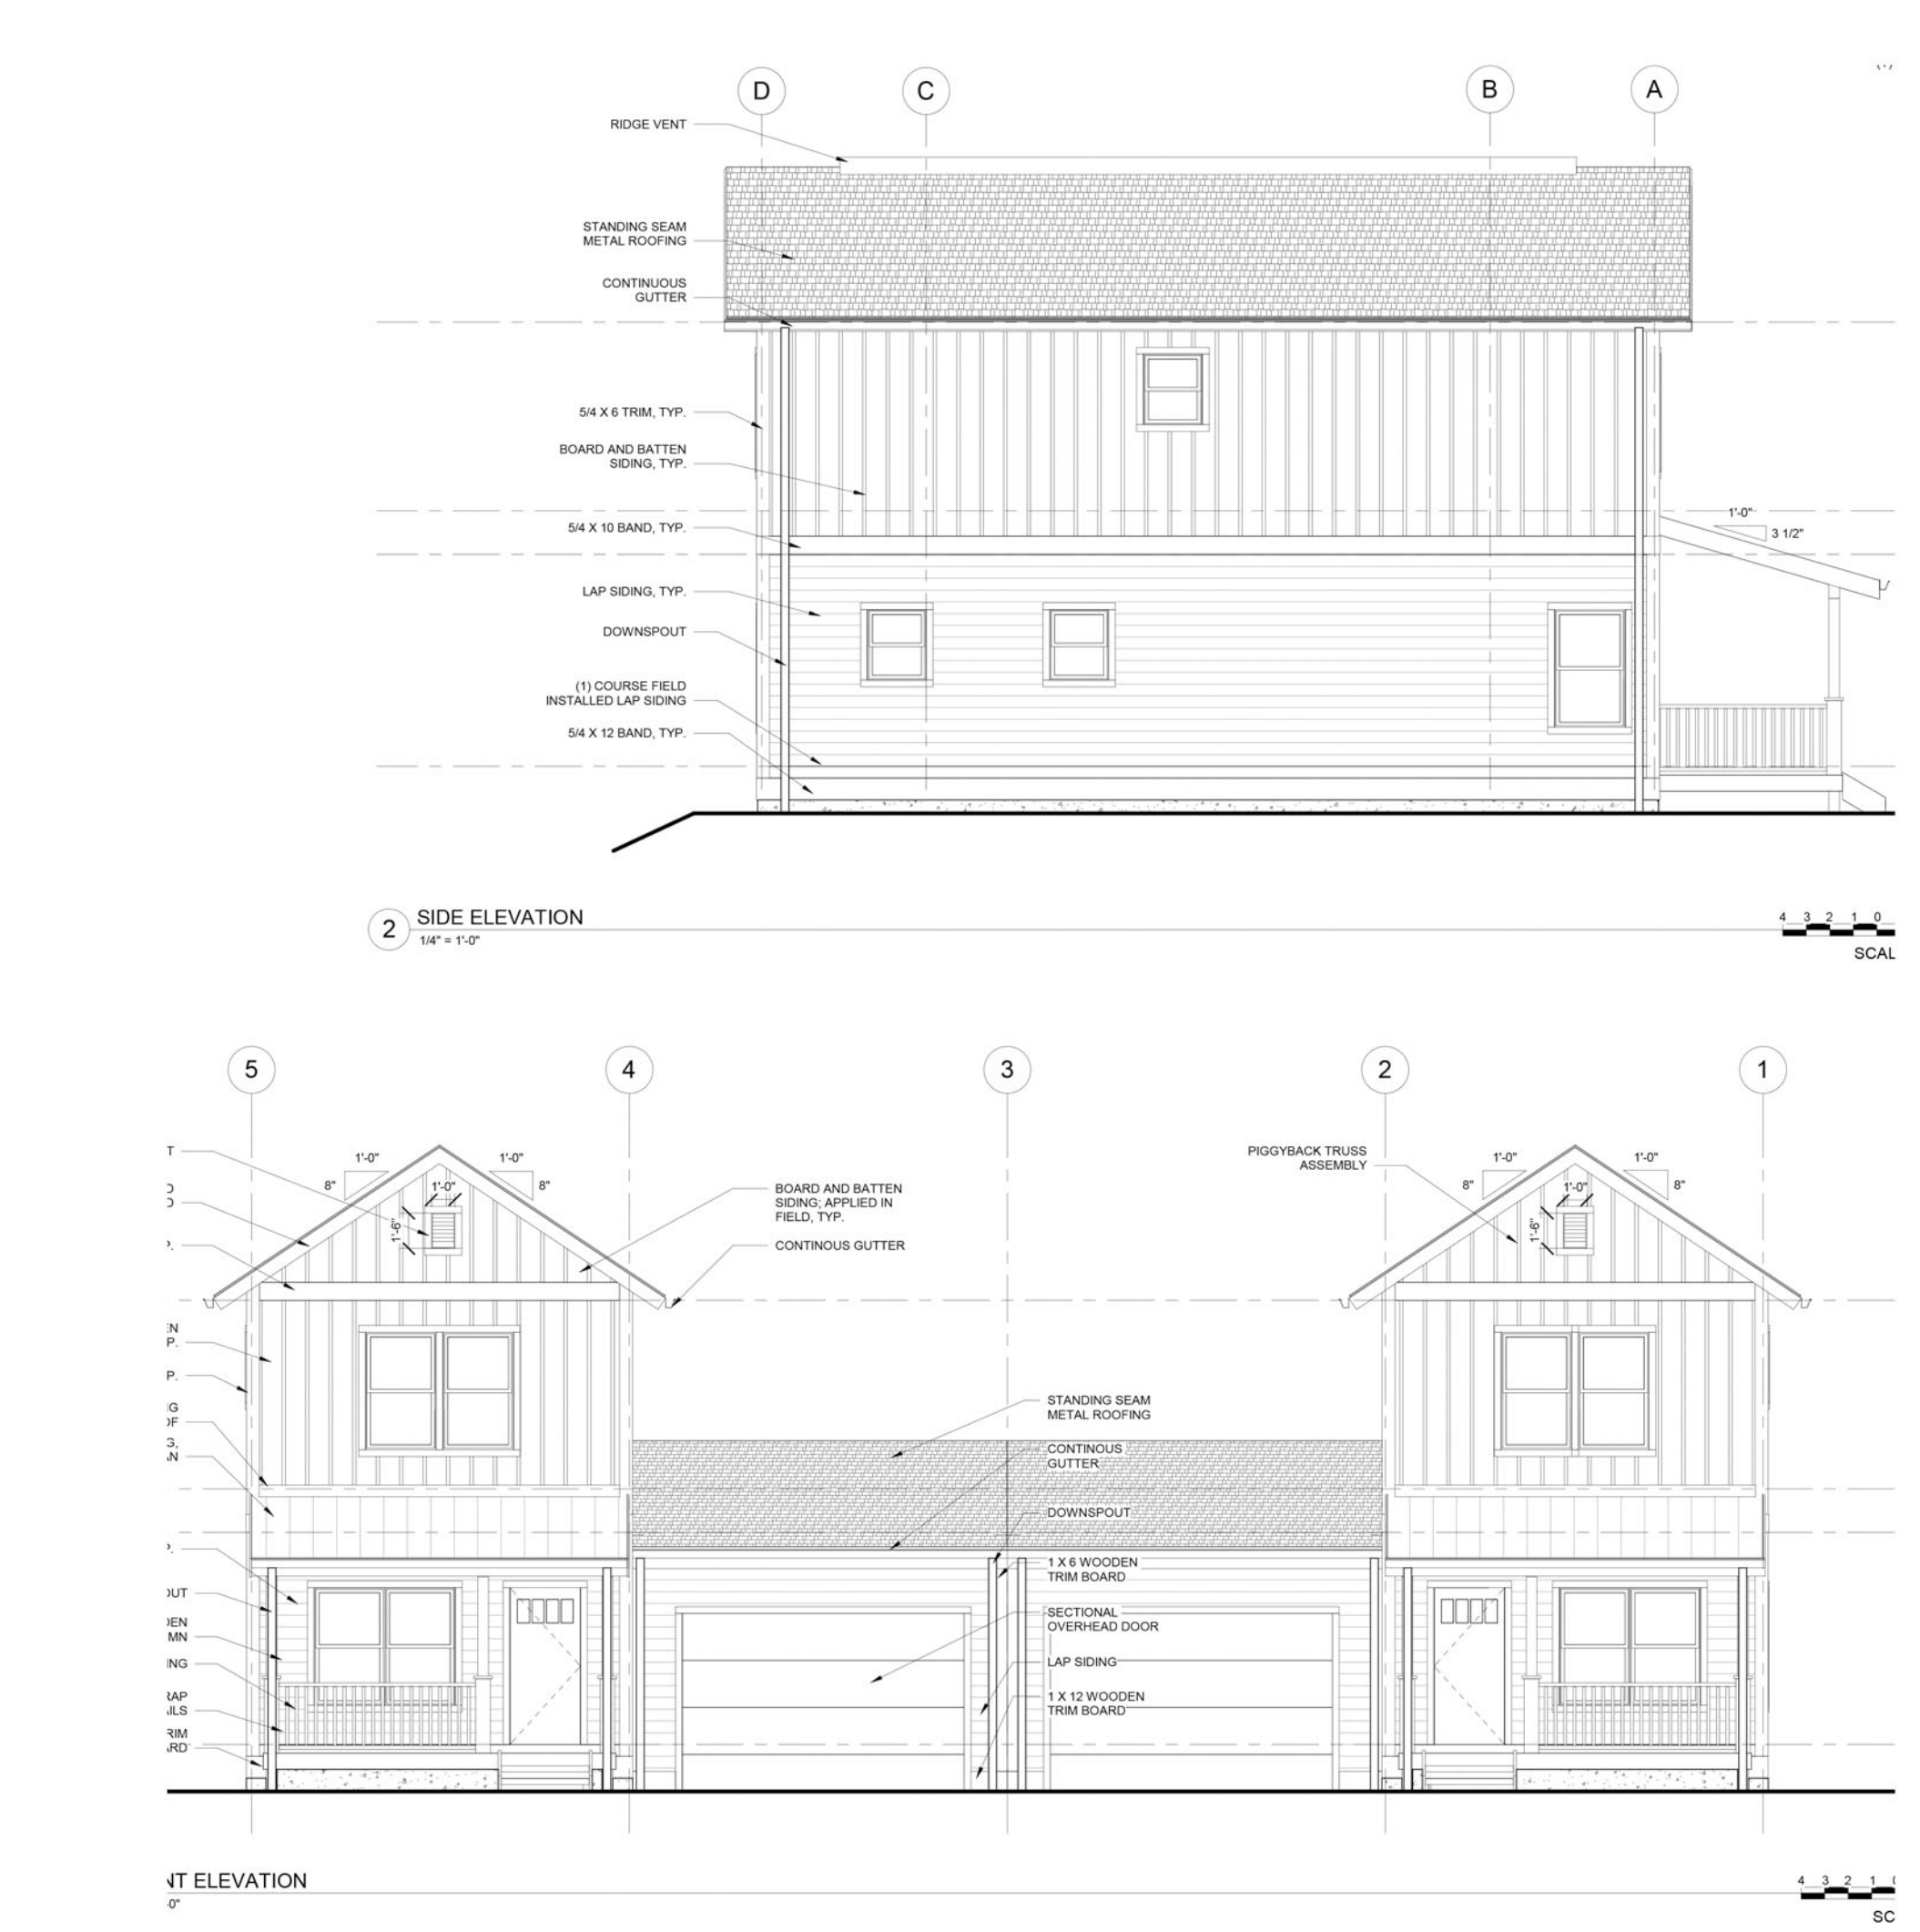

BLDG	BOARD&BATT	LAP SIDING	TRIM
13/14	SW7516	SW9130	SW7005
11/12	SW7516	SW7048	SW7005
10/9	SW7516	SW9111	SW7005
8/7	SW7516	SW7622	SW7005

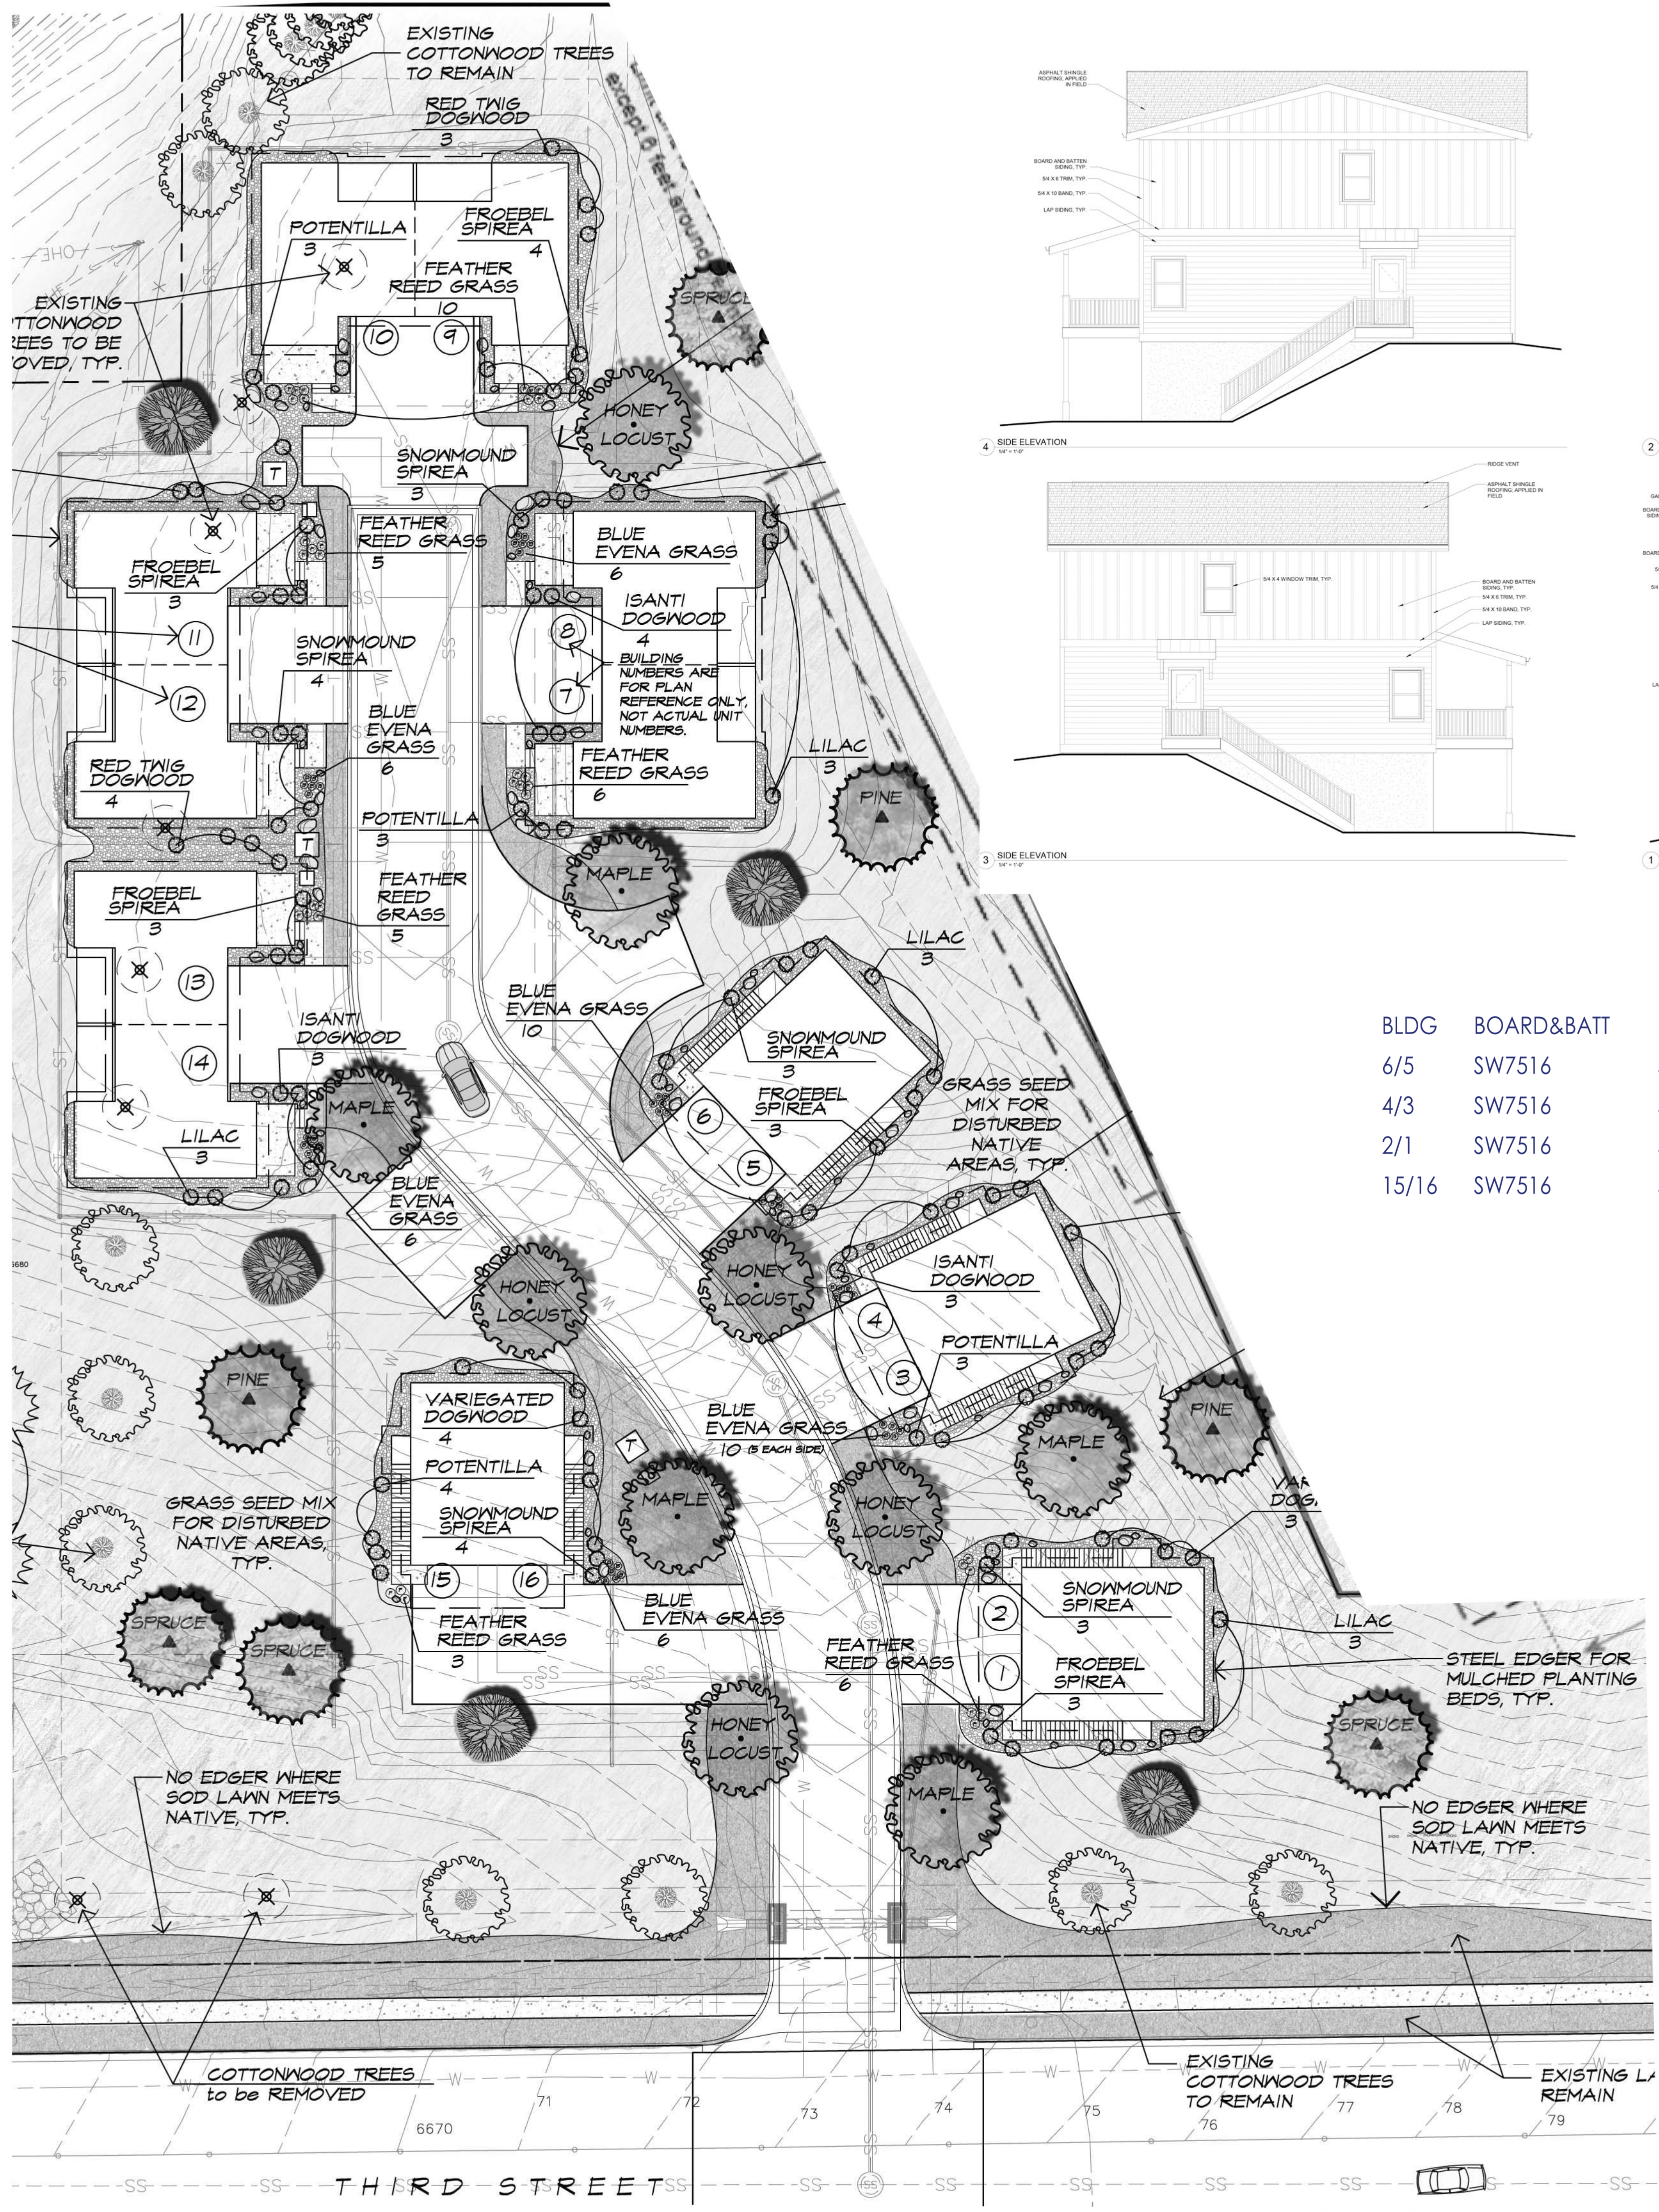

BLDG	BOARD&BATT	LAP SIDING	TRIM	CONC
6/5	SW7516	SW7501	SW7005	SW9169
4/3	SW7516	SW7048	SW7005	SW9169
2/1	SW7516	SW7621	SW7005	SW9169
15/16	SW7516	SW7625	SW7005	SW9169