



Project: P:\2024\06\04\ENGINEERING\EXHIBIT LOT GRADING\EXHIBIT DWG Layout\_LAYOUT1  
Drawing: P:\2024\06\04\ENGINEERING\EXHIBIT LOT GRADING\EXHIBIT DWG Layout\_LAYOUT1  
Author: P:\2024\06\04\ENGINEERING\EXHIBIT LOT GRADING\EXHIBIT DWG Layout\_LAYOUT1  
Checked: P:\2024\06\04\ENGINEERING\EXHIBIT LOT GRADING\EXHIBIT DWG Layout\_LAYOUT1  
Date: 6/4/2024 12:33:40 PM By: Colin Johnson

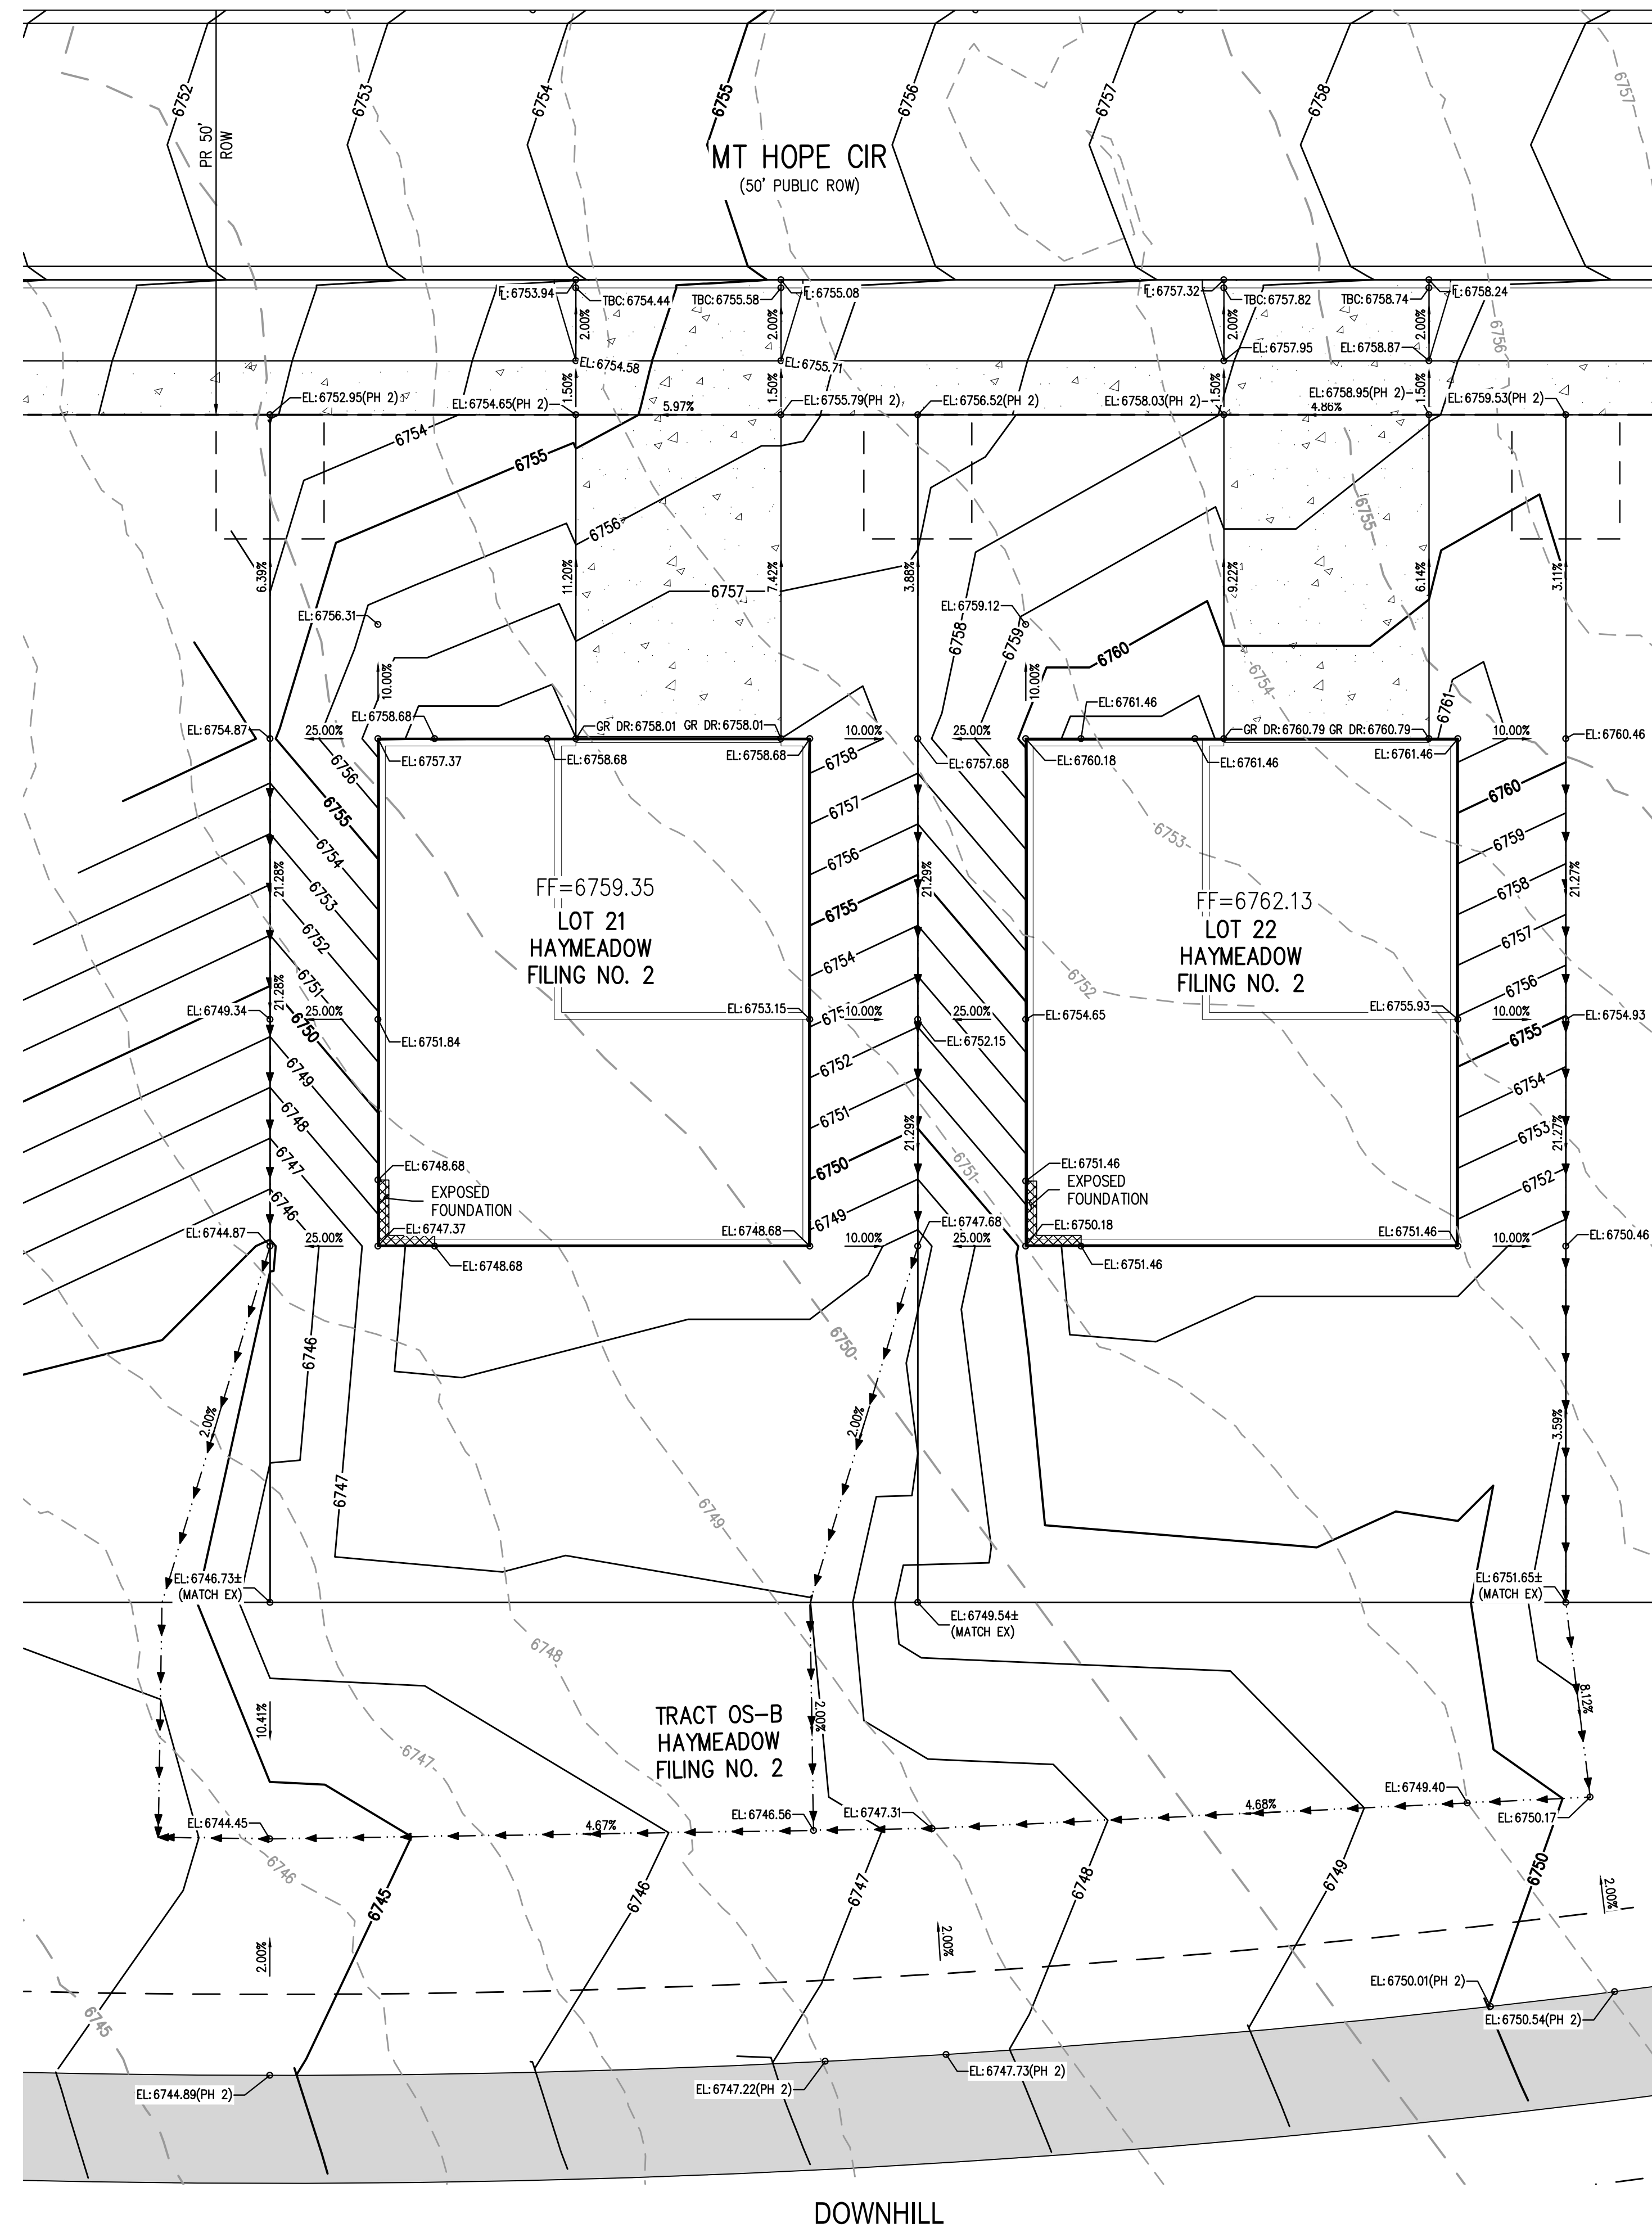

NEIGHBORHOOD A1 CONCEPT LOT GRADING EXHIBIT  
SCALE: 1" = 10'

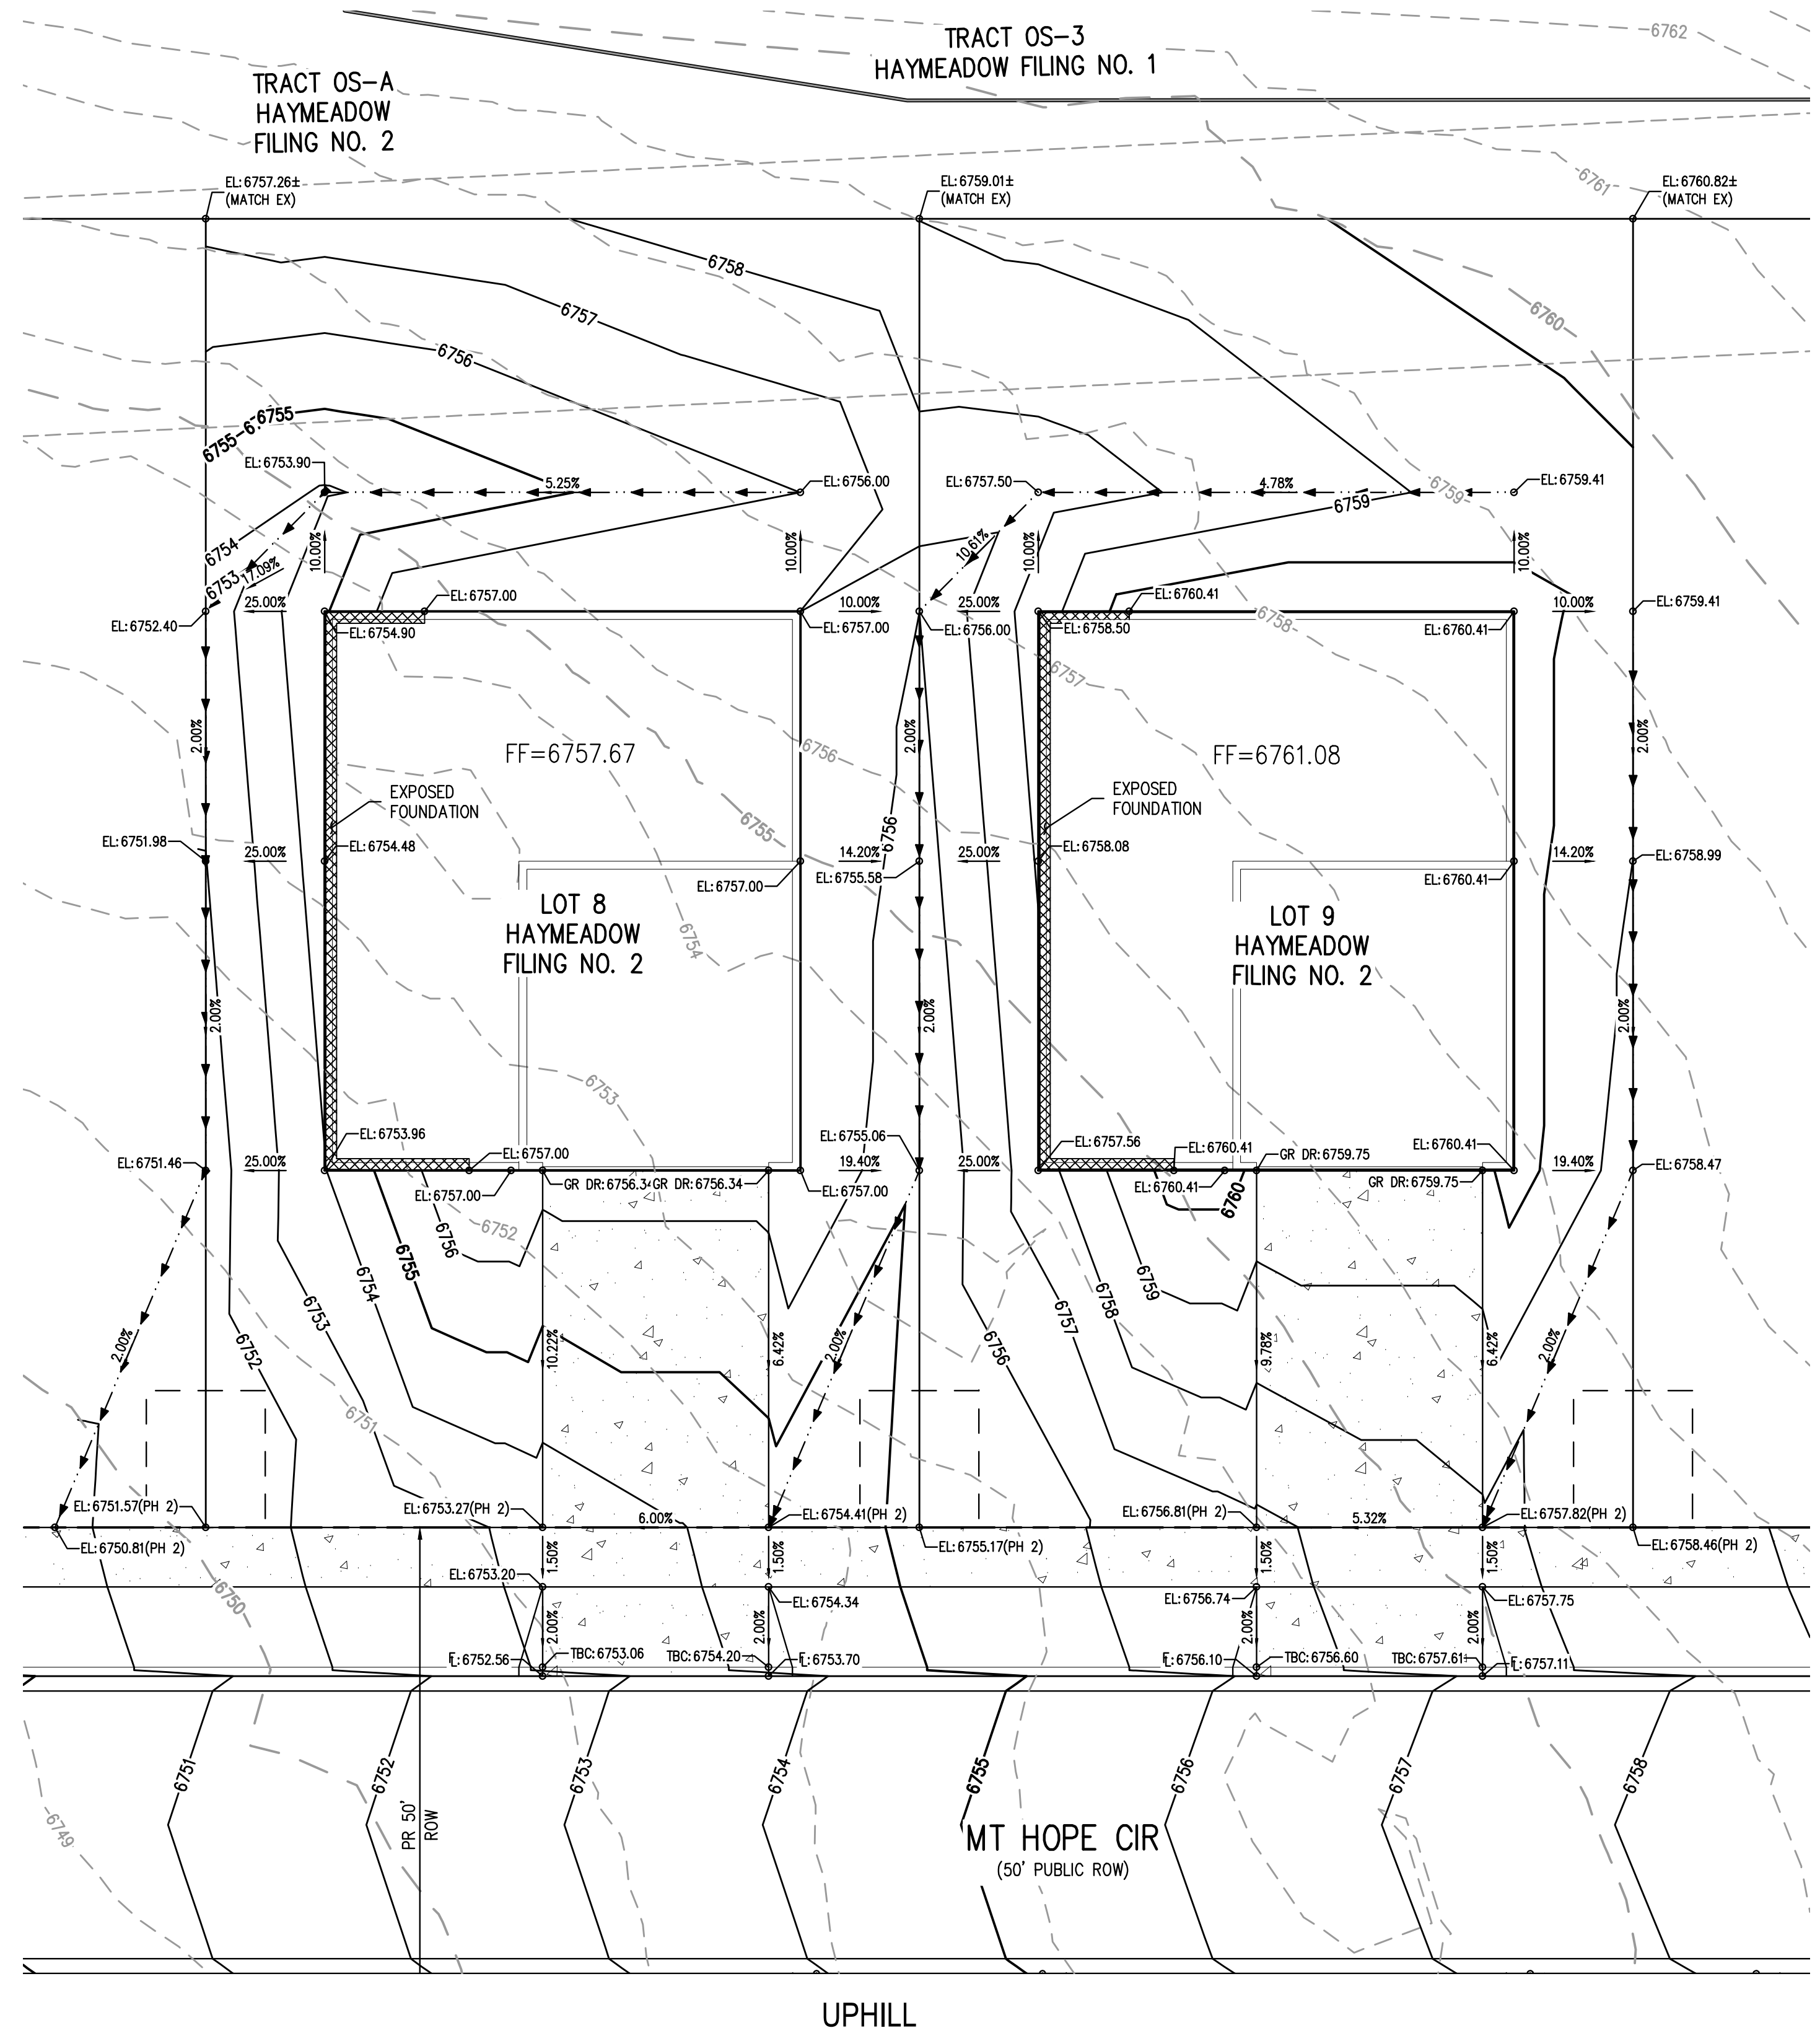