
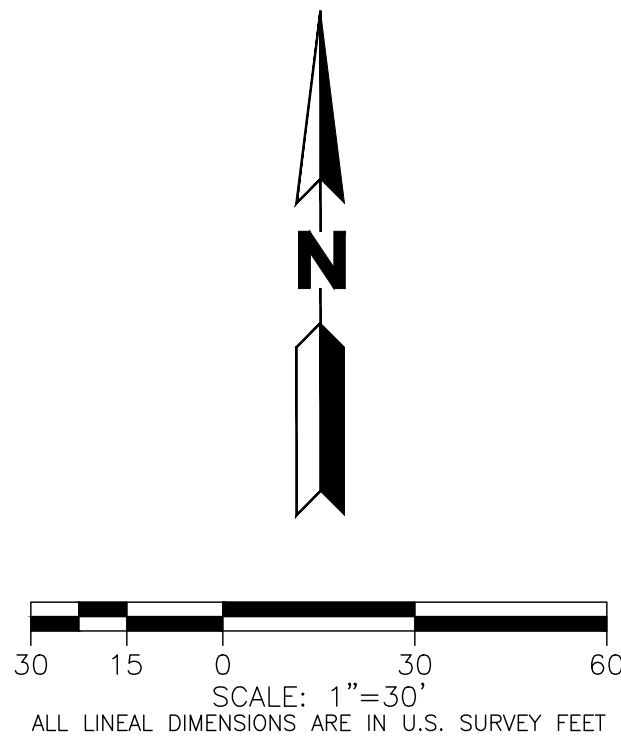


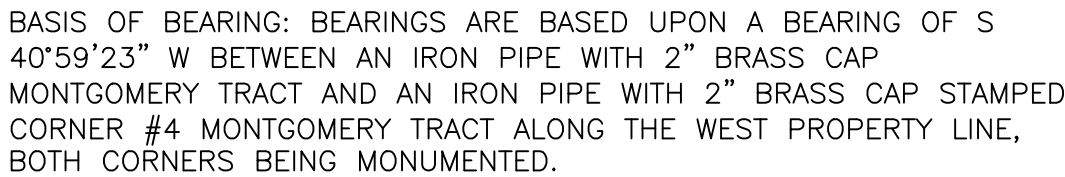


RESERVE AT HOCKETT GULCH

PHASES 1B & 2
CIVIL CONSTRUCTION PLANS
EXHIBIT A PROPOSED EASEMENTS EAST


Job Number	23.1012	No.	Issue / Revision	Date	Name
Project Manager	DREW VERRATTI	1	2ND MDP SUBMITTAL	3/21/2024	M/M
Design By	DREW VERRATTI	2	2ND MDP SUBMITTAL	7/17/2024	M/M
Drawn By	MICHAEL BRENNAN	3	3RD MDP SUBMITTAL	11/06/2024	M/M
Principal In Charge	MARK LUNA	Δ	4TH MDP SUBMITTAL	01/14/2025	M/M

THE DESIGNS SHOWN HEREIN INCLUDING ALL TECHNICAL DRAWINGS, GRAPHIC REPRESENTATION, & MODELS THEREOF, ARE PROPRIETARY TO THE FIRM AND ARE NOT TO BE REPRODUCED, COPIED, OR USED IN WHOLE OR IN PART WITHOUT THE SOLE AND EXPRESS WRITTEN CONSENT OF THE FIRM.

Sheet Number:

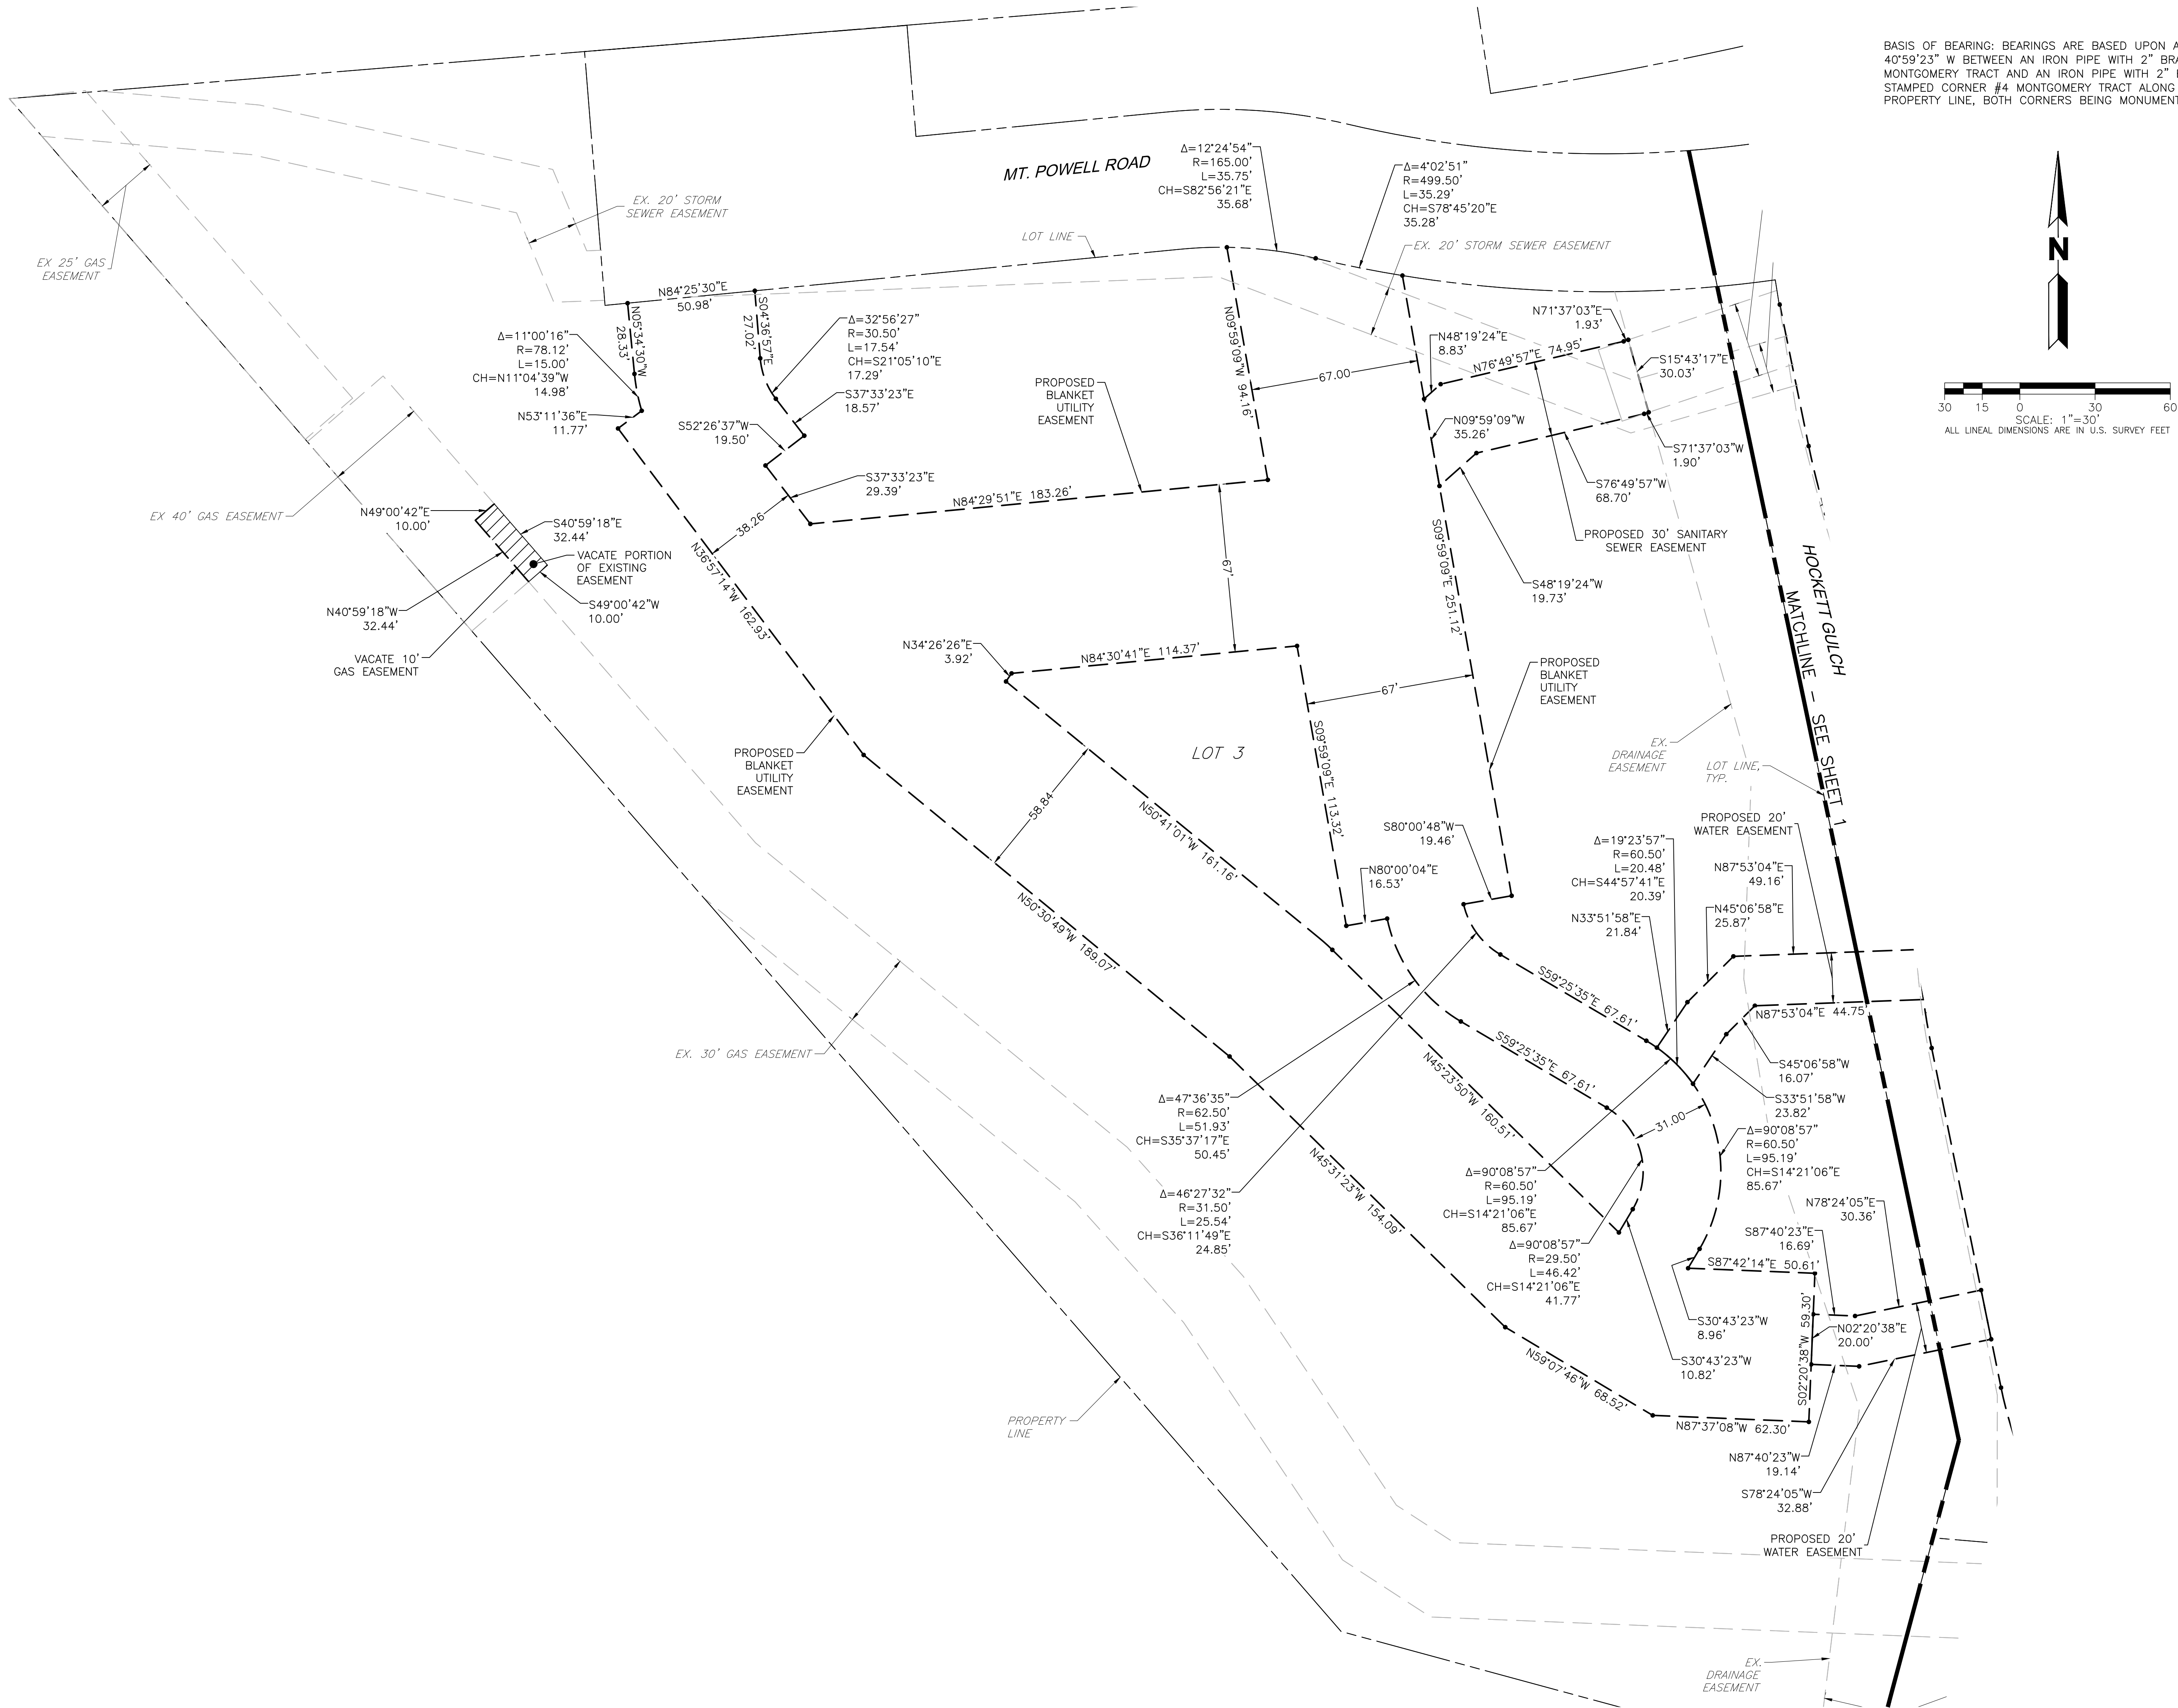

BASIS OF BEARING: BEARINGS ARE BASED UPON A BEARING OF S 40°59'23" W BETWEEN AN IRON PIPE WITH 2" BRASS CAP MONTGOMERY TRACT AND AN IRON PIPE WITH 2" BRASS CAP STAMPED CORNER #4 MONTGOMERY TRACT ALONG THE WEST PROPERTY LINE, BOTH CORNERS BEING MONUMENTED.

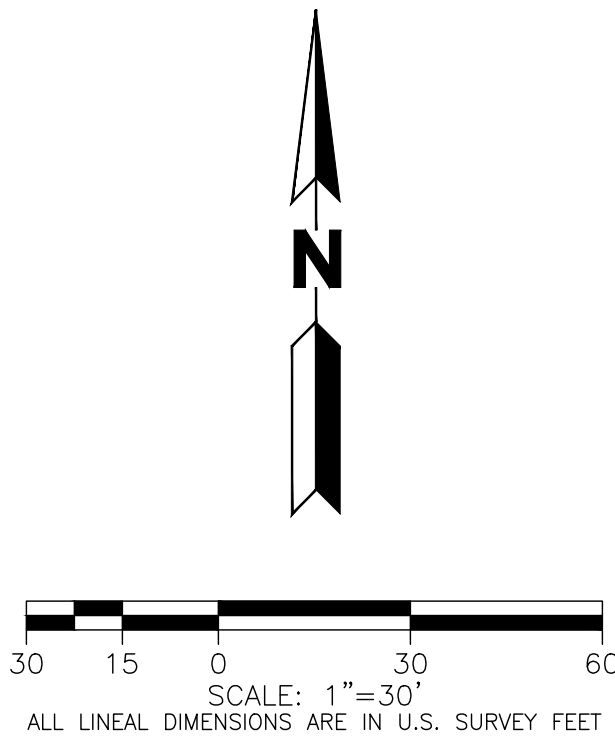

RESERVE AT HOCKETT GULCH

PHASES 1B & 2
CIVIL CONSTRUCTION PLANS
EXHIBIT A PROPOSED EASEMENTS WEST

No.	Issue / Revision	Date	Name
1	MDP SUBMITTAL	3/21/2024	M/M
2	2ND MDP SUBMITTAL	7/17/2024	M/M
3	3RD MDP SUBMITTAL	11/06/2024	M/M
4	4TH MDP SUBMITTAL	01/14/2025	M/M

Job Number	23.1012
Project Manager	DREW VERRATTI
Design By	DREW VERRATTI
Drawn By	MICHAEL BRENNAN
Principal In Charge	MARK LUNA

Sheet Number: