



1" = 600'

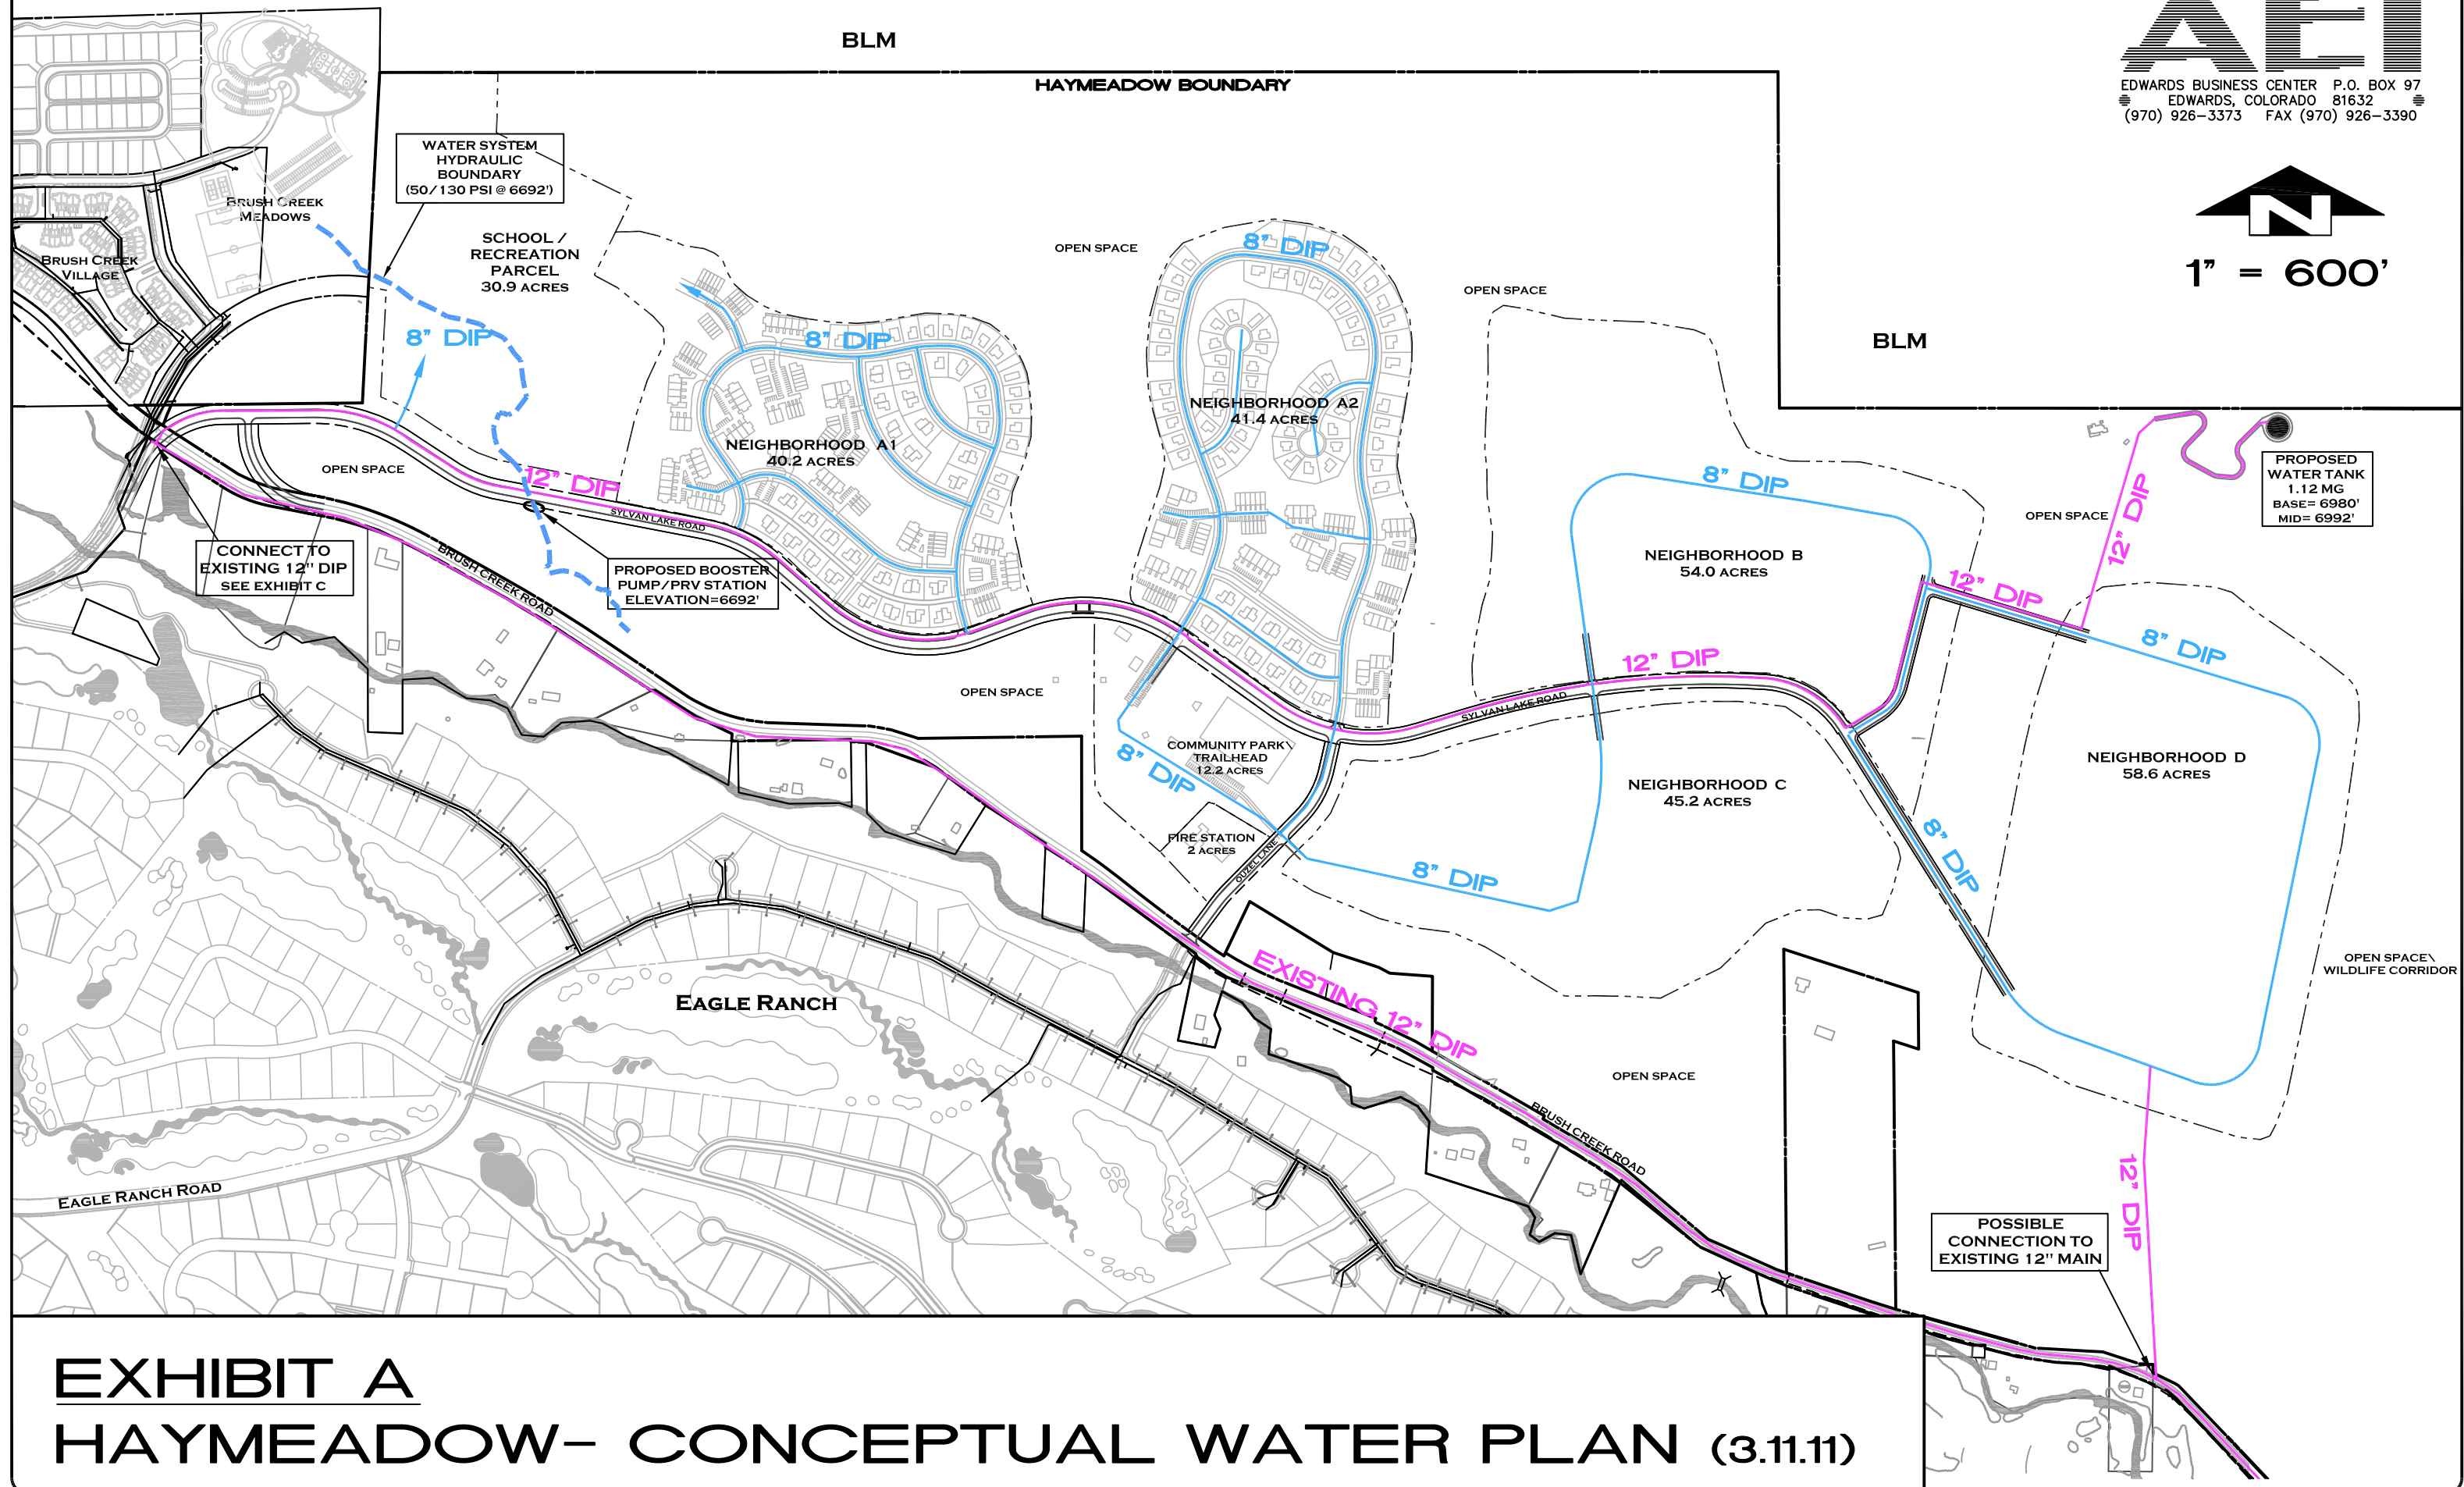


EXHIBIT A HAYMEADOW- CONCEPTUAL WATER PLAN (3.11.11)