



1" = 600'

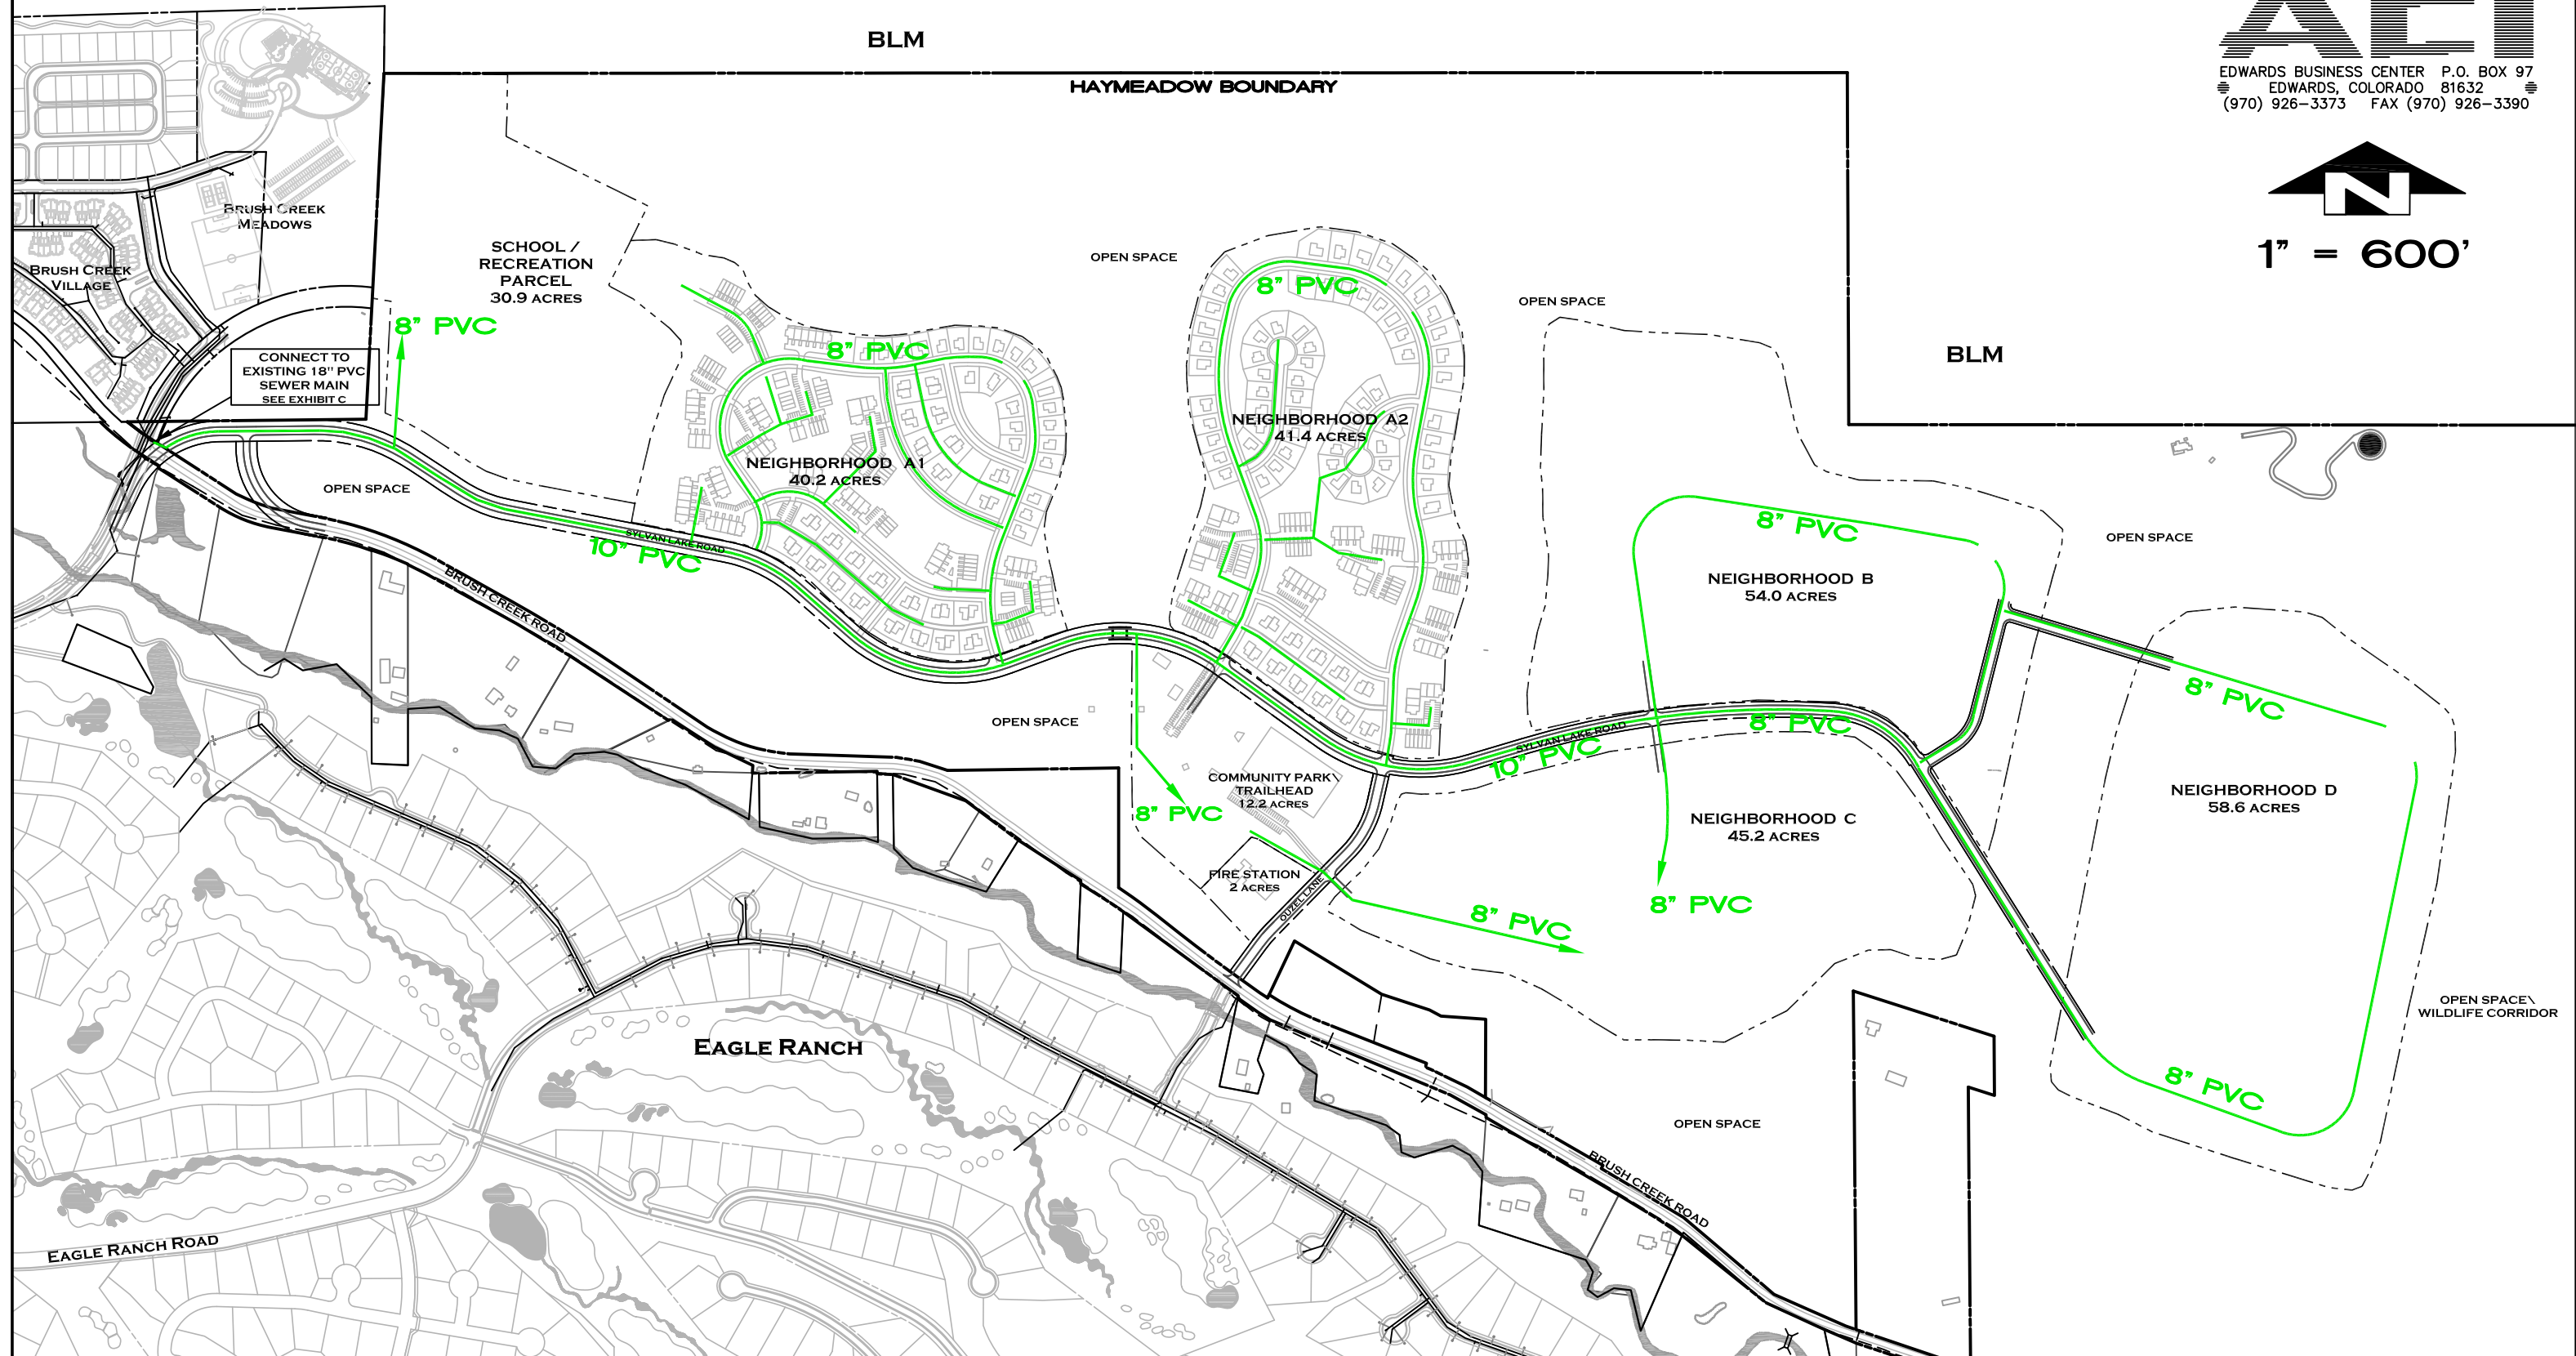


EXHIBIT B

HAYMEADOW- CONCEPTUAL SEWER PLAN (3.11.11)