



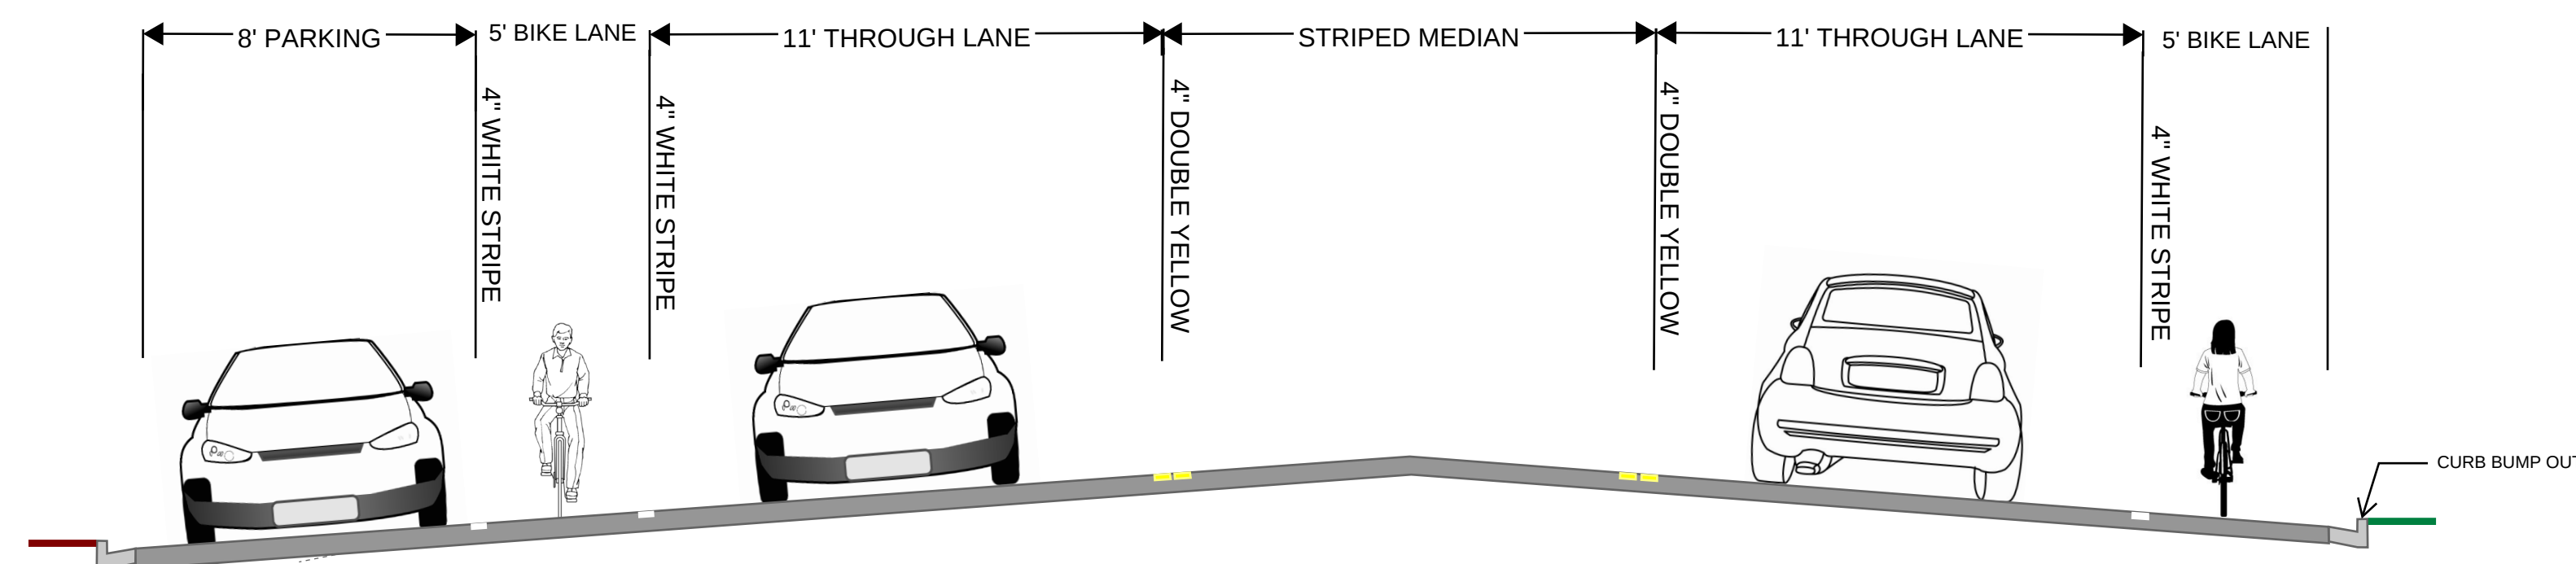

Sylvan Lake Road Improvements

OVERALL PROJECT LIMITS

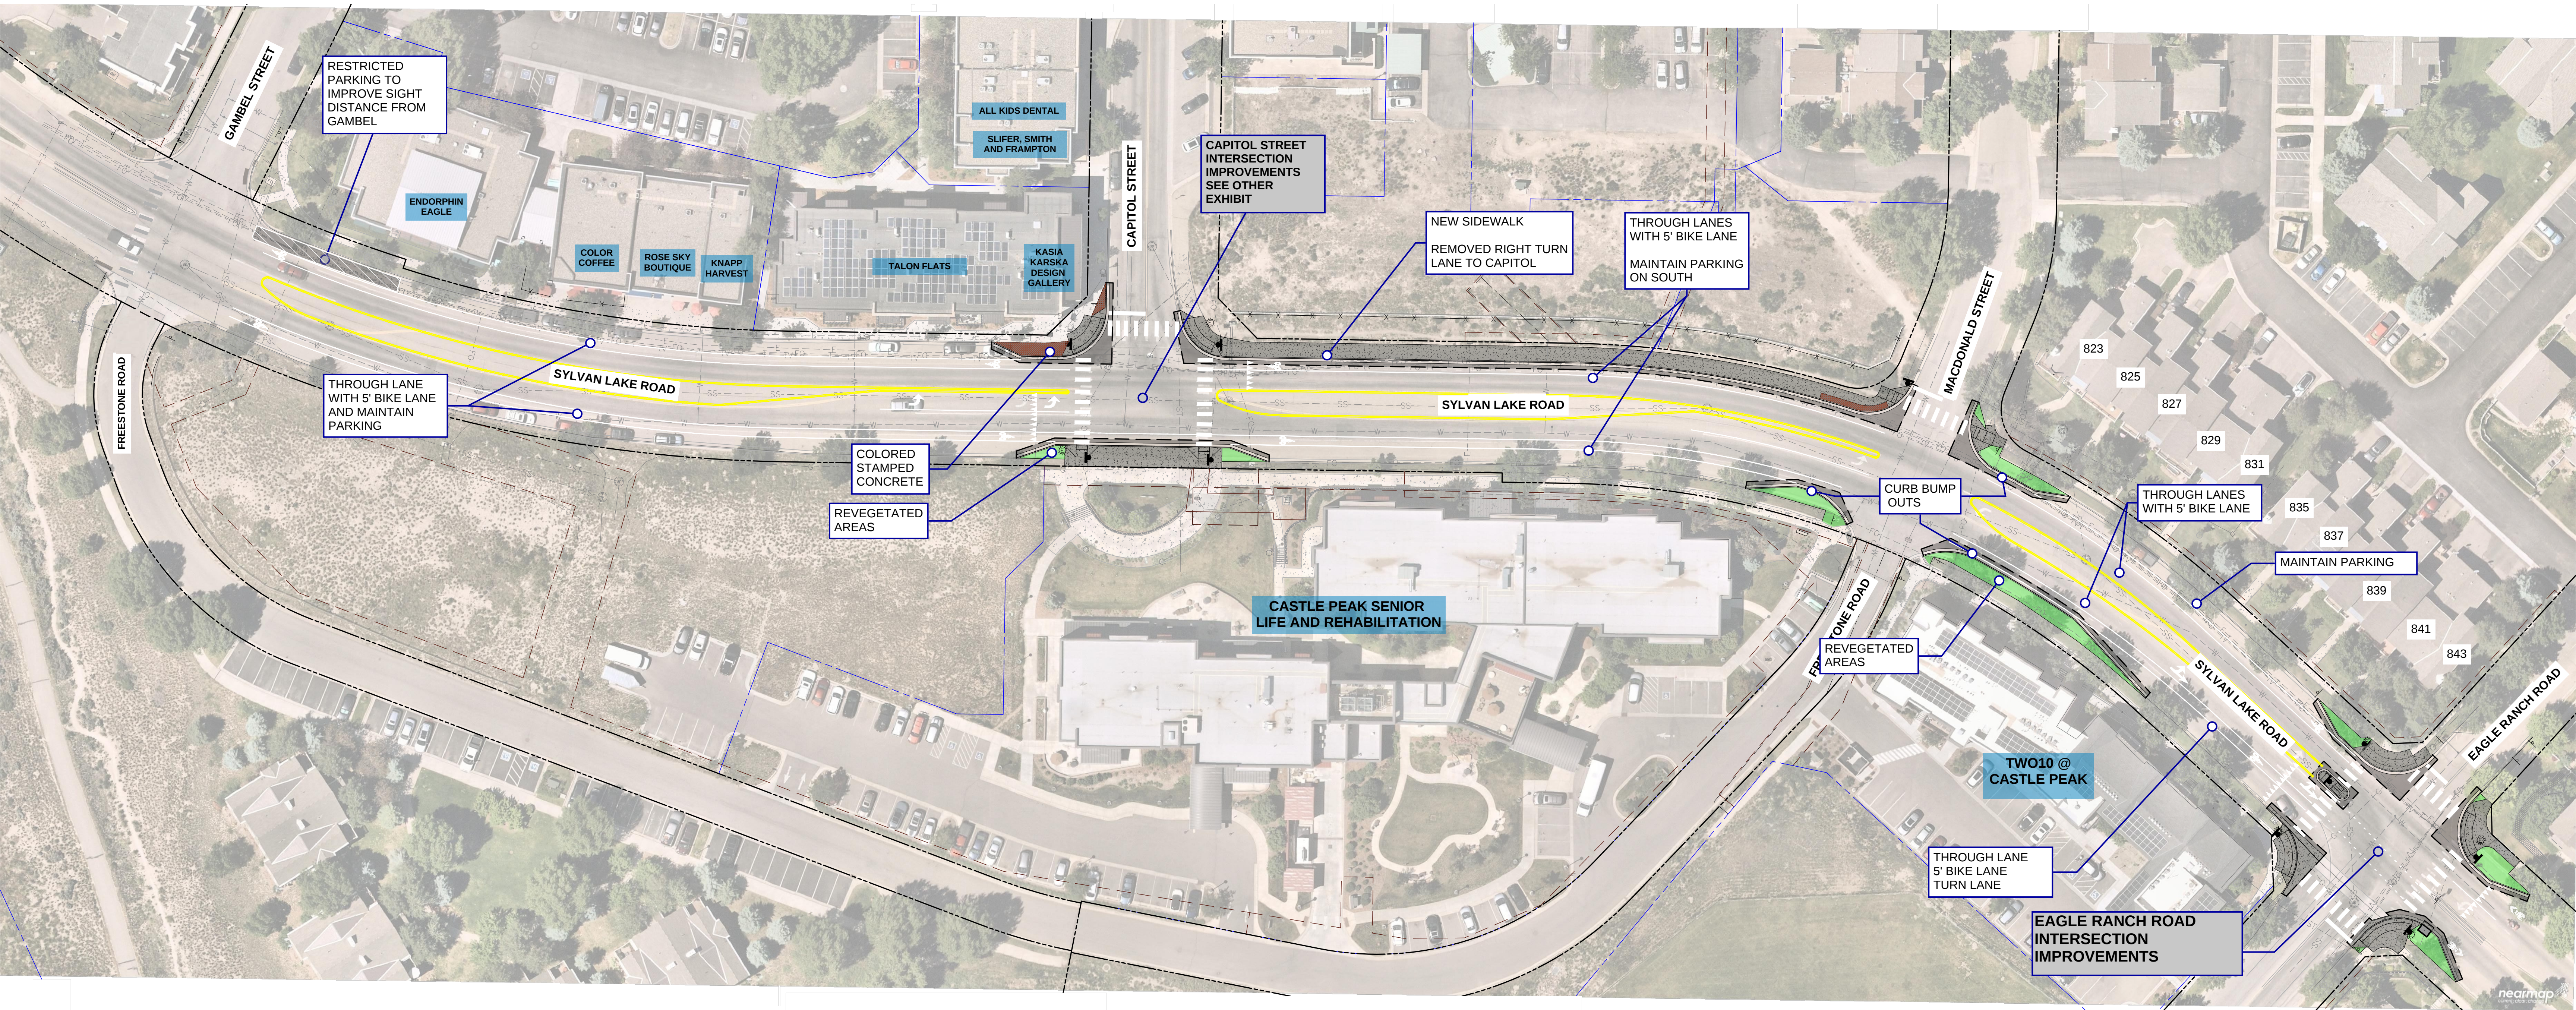

SYLVAN LAKE ROAD TYPICAL SECTION
NOT TO SCALE

