

LEGEND

PE	PE	PROPOSED ELECTRIC
PES	PES	PROPOSED ELECTRIC SERVICE
PCOM	PCOM	PROPOSED COMM. SERVICE
PG	PG	PROPOSED GAS
PGS	PGS	PROPOSED GAS SERVICE
PWS	PWS	PROPOSED WATER SERVICE
PSS	PSS	PROPOSED SEWER SERVICE
PW	PW	PROPOSED FIRE HYDRANT W/GV
		PROPOSED STORM SEWER
		PROPOSED TRANSFORMER & COMM. PEDESTAL
		PROPERTY LINE


GRAPHIC SCALE

(IN FEET)

1 inch = 10 ft.

TOPOGRAPHIC INFORMATION
PROVIDED BY KIPP LAND
SURVEYING

REFER TO TOWN OF EAGLES
PUBLIC WORKS MANUAL FOR
ALL WATER, SEWER, ROADWAY
CONSTRUCTION

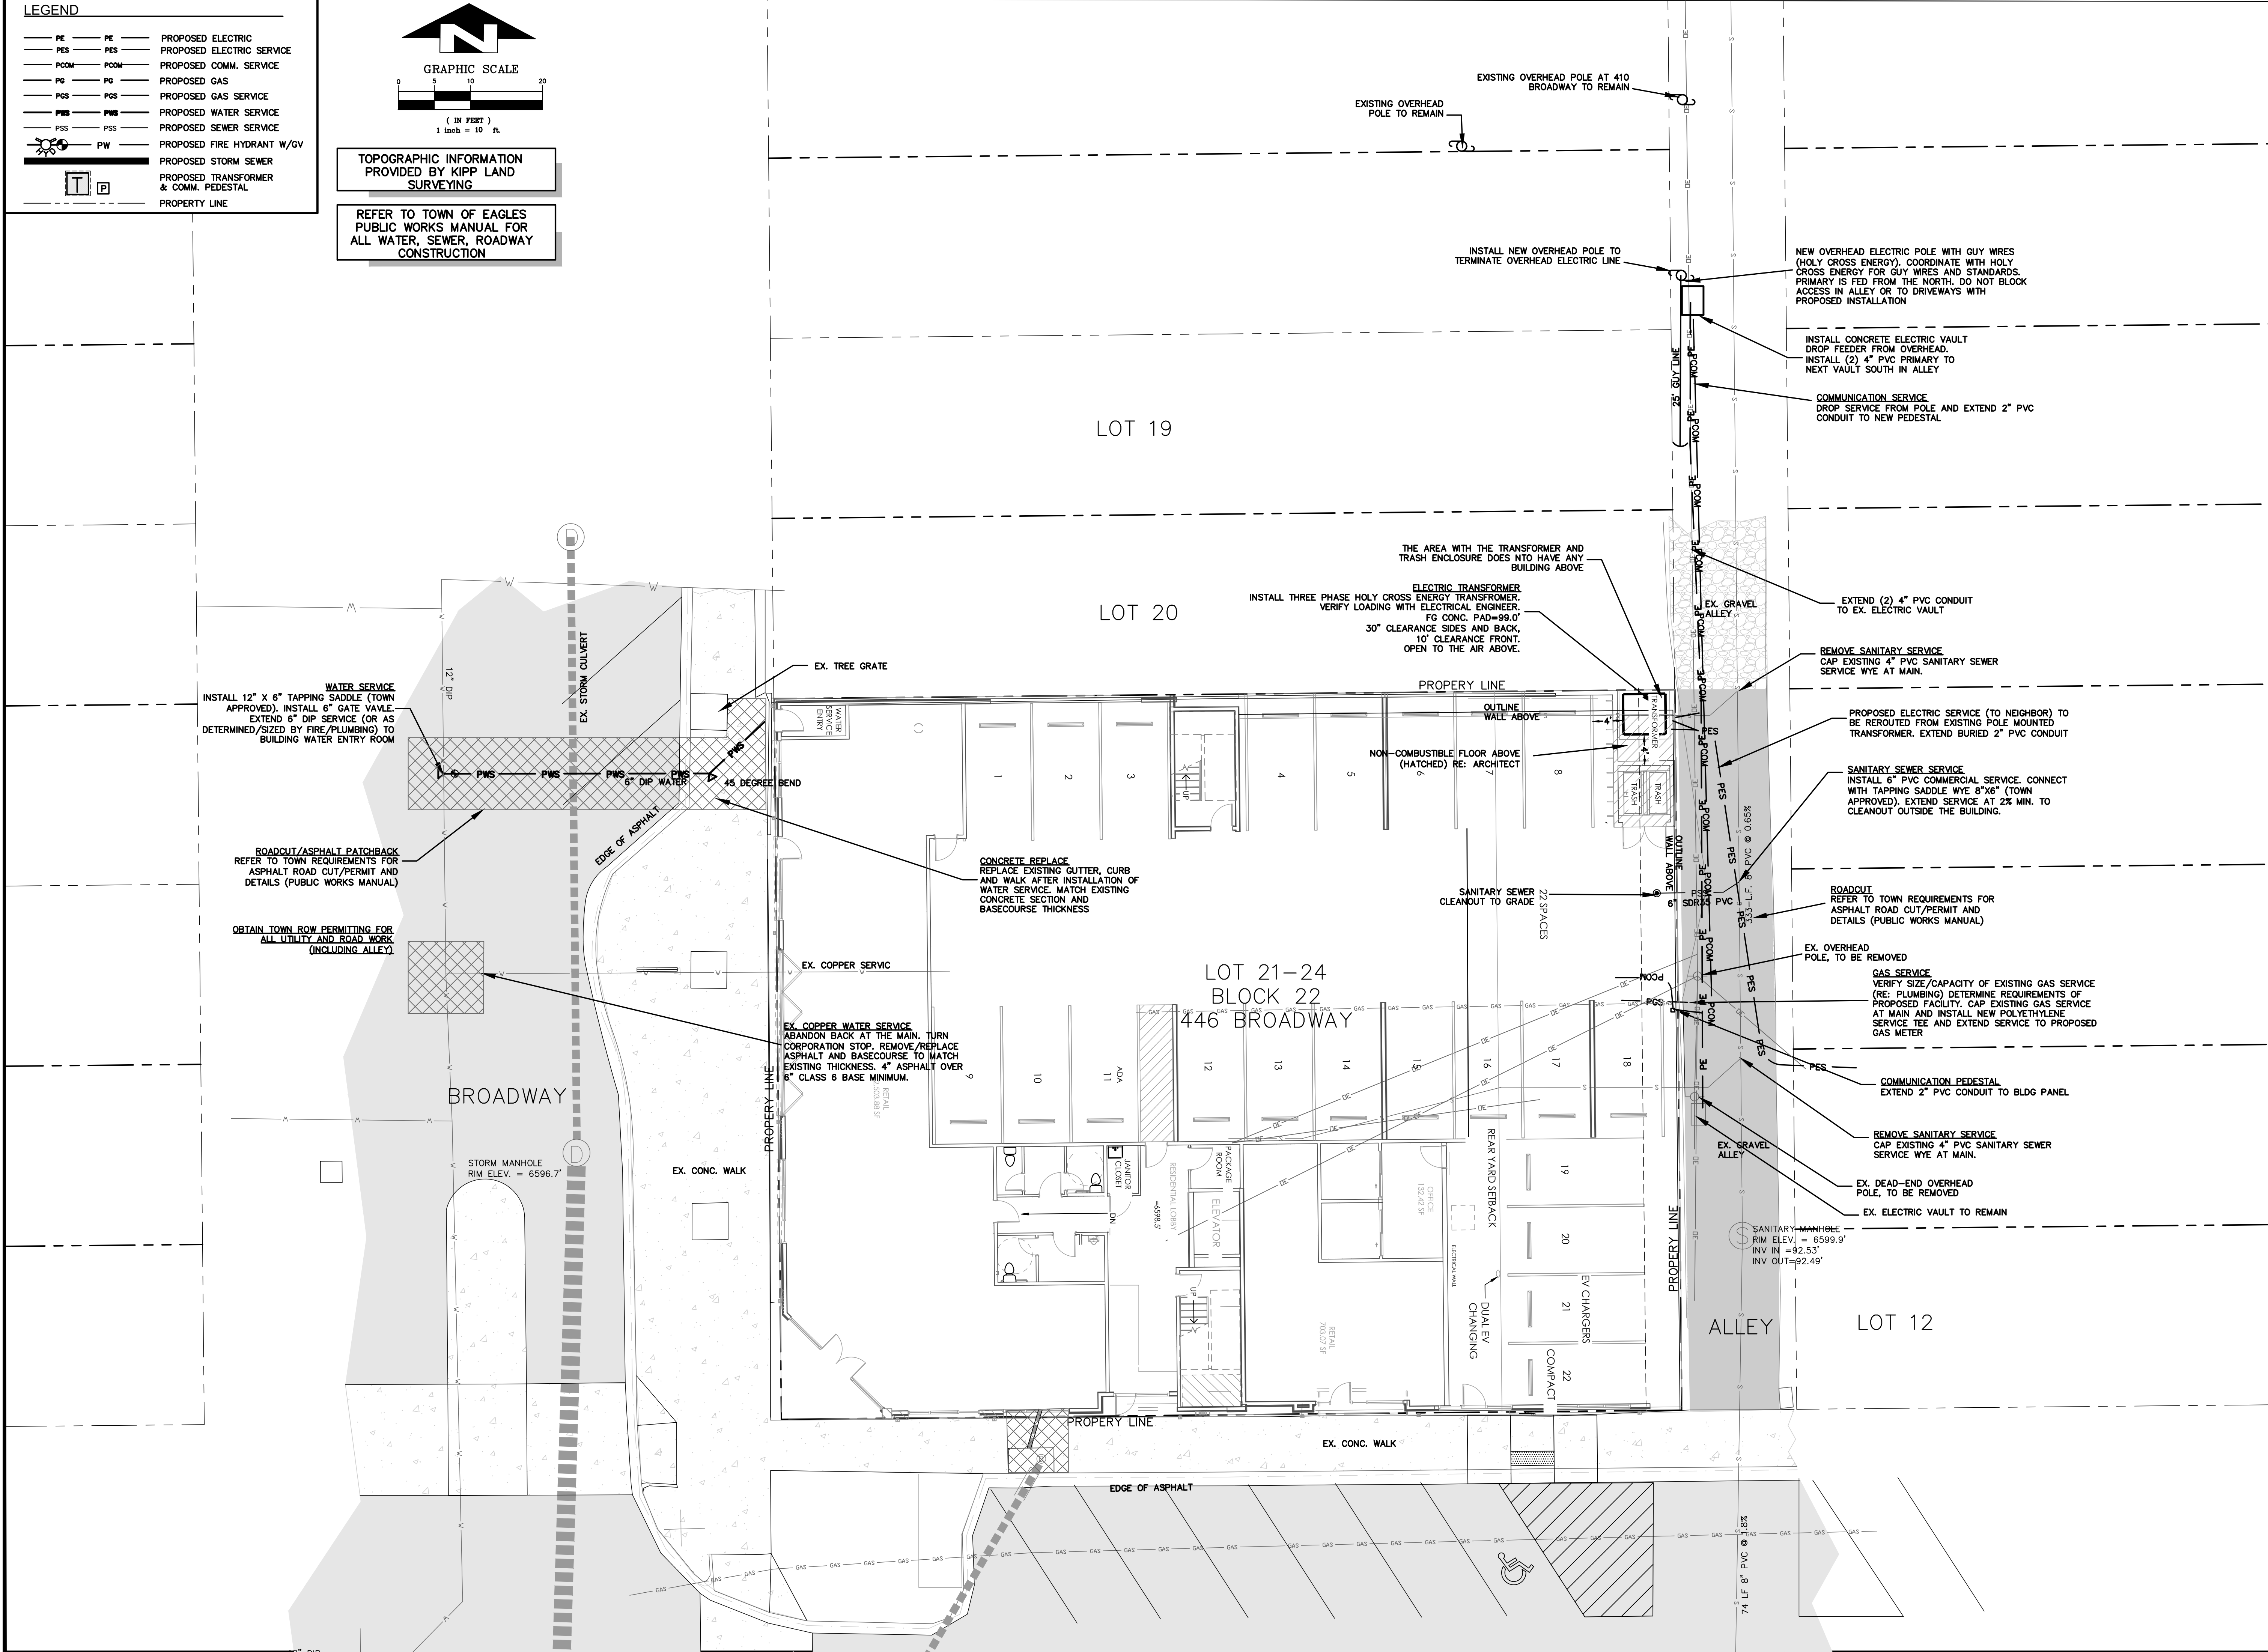

ALPINE ENGINEERING INC.

34510 HWY 6 UNIT A9 PO BOX 97
EDWARDS CO 81632 18702863073
WWW.ALPENGINEERING.COM

(SEAL)

446 BROADWAY
EAGLE, CO

UTILITY PLAN

NO.	DATE	REVISIONS	BY
	01/08/2026	SECOND DEVELOPMENT SUBMITTAL	MCW

DESIGNED	MCW
DRAWN	MCW
CHECKED	MCW
JOB NO.	
DATE	05/26/2021

SHEET C3.0